


2 EXTERIOR ELEVATION - EAST
1/8" = 1'-0"

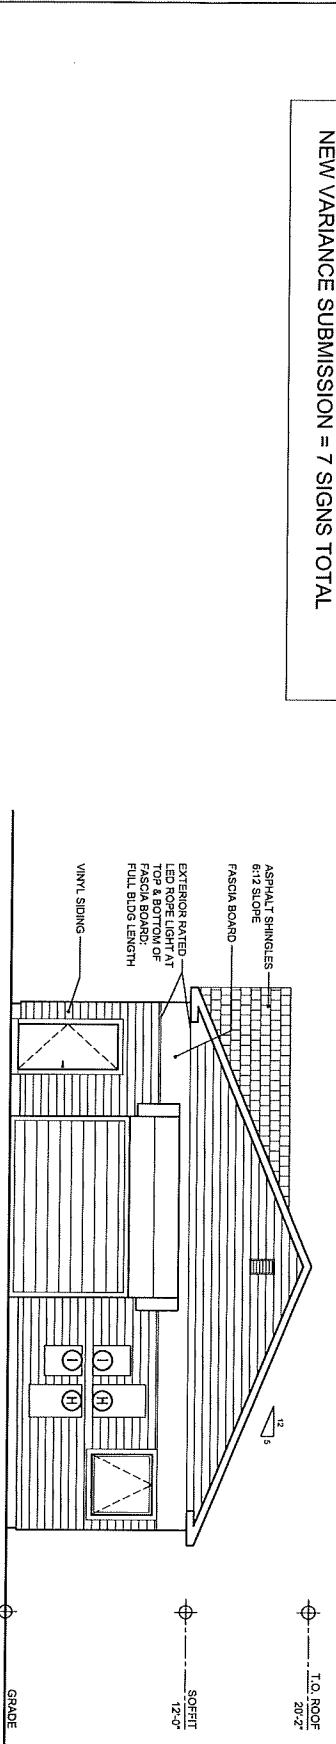

1 EXTERIOR ELEVATION - NORTH
1/8" = 1'-0"

ORIGINAL VARIANCE SUBMISSION = 14 SIGNS TOTAL
NEW VARIANCE SUBMISSION = 7 SIGNS TOTAL


THIS DRAWING IS ONLY VALID FOR CONSTRUCTION. BIDDING OR GOVERNMENT AGENCY REVIEW AND PERMITS BEARS AN ORIGINAL SIGNED STAMP OF THE ARCHITECT. THIS DRAWING IS THE PROPERTY OF EMILY M. PETRINA, P.A. IT IS TO BE USED ONLY FOR THE PROJECT NOTED HEREIN. REUSE OF THIS DRAWING FOR ANY OTHER PROJECT, ALTERATION OR EXTENSION OF THIS PROJECT IS PROHIBITED WITHOUT THE WRITTEN PERMISSION OF EMILY M. PETRINA, P.A. ANY UNAUTHORIZED REUSE IS A VIOLATION OF US COPYRIGHT LAW.

A-200
EXTERIOR
ELEVATIONS


SQUEAKY CLEAN CARWASH
1087 NYS RTE 222
CORTLAND, NY 13045

Date: JUN 20, 2019
Scale: AS NOTED


DRAFT

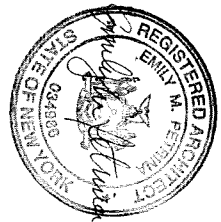

FIREHOUSEarchitecturalLAB, PLLC
EMILY M. PETRINA, RA
LEED AP BD+C
136 W. State Street
Ithaca, NY 14850
607.292.9385
emilj@firehousearchitecturalLAB.com

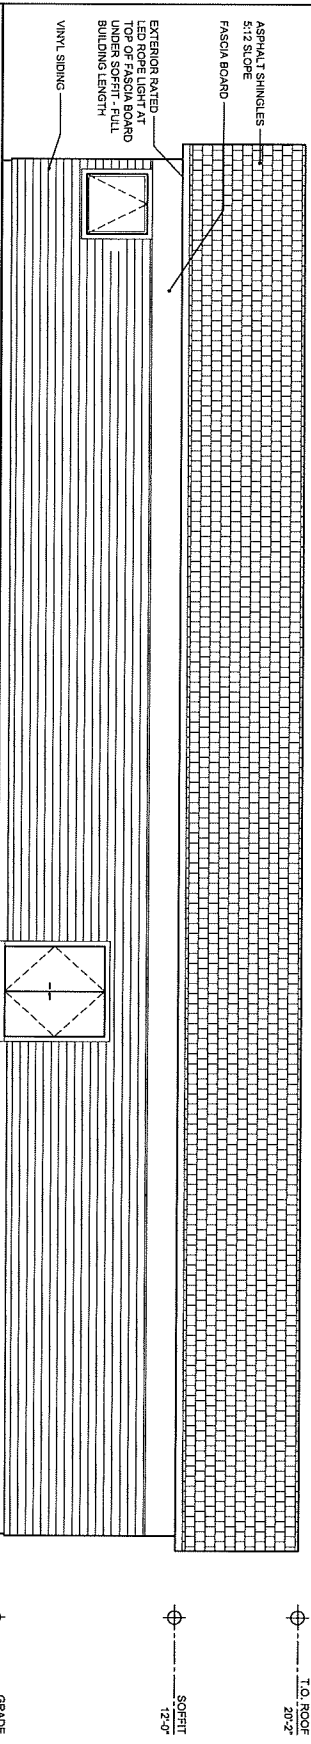

2 EXTERIOR ELEVATION - WEST
1/8" = 1'-0"

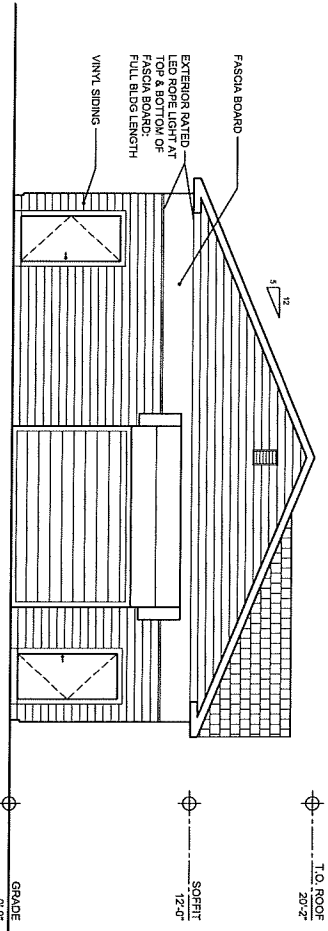

1 EXTERIOR ELEVATION - SOUTH
1/8" = 1'-0"

FIREHOUSEARCHITECTURELAB, P.L.C.
EMILY M. PETRINA, RA
LEED AP BD+C
136 W. State Street
Ithaca, NY 14850
607.592.9385
eml@firehousearchitecturelab.com



DRAFT

SQUEAKY CLEAN CARWASH
1087 NYS RTE 222
CORTLAND, NY 13045

Date: JUN 20, 2019
Scale: AS NOTED
EXTERIOR ELEVATIONS

A-201

THIS DRAWING IS ONLY VALID FOR CONSTRUCTION, BIDDING OR GOVERNMENT AGENCY REVIEW IF SAID DRAWING BEARS AN ORIGINAL SIGNED STAMP OF THE ARCHITECT. THIS DRAWING IS THE PROPERTY OF EMILY PETRINA, RA. IT IS TO BE USED ONLY FOR THE PROJECT NOTED HEREIN. REUSE OF THIS DRAWING FOR ANY OTHER PROJECT, ALTERATION OR EXTENSION OF THIS PROJECT IS PROHIBITED WITHOUT THE WRITTEN PERMISSION OF EMILY PETRINA, RA. ANY UNAUTHORIZED REUSE IS A VIOLATION OF US COPYRIGHT LAW.

DRAFT



DATE: ISSUE:

SQUEAKY CLEAN CARWASH 1087 NYS RTE 222 CORTLAND, NY 13045

Date: JUN 20, 2019
 Scale: AS NOTED

SIGNAGE
 PLAN

A-101

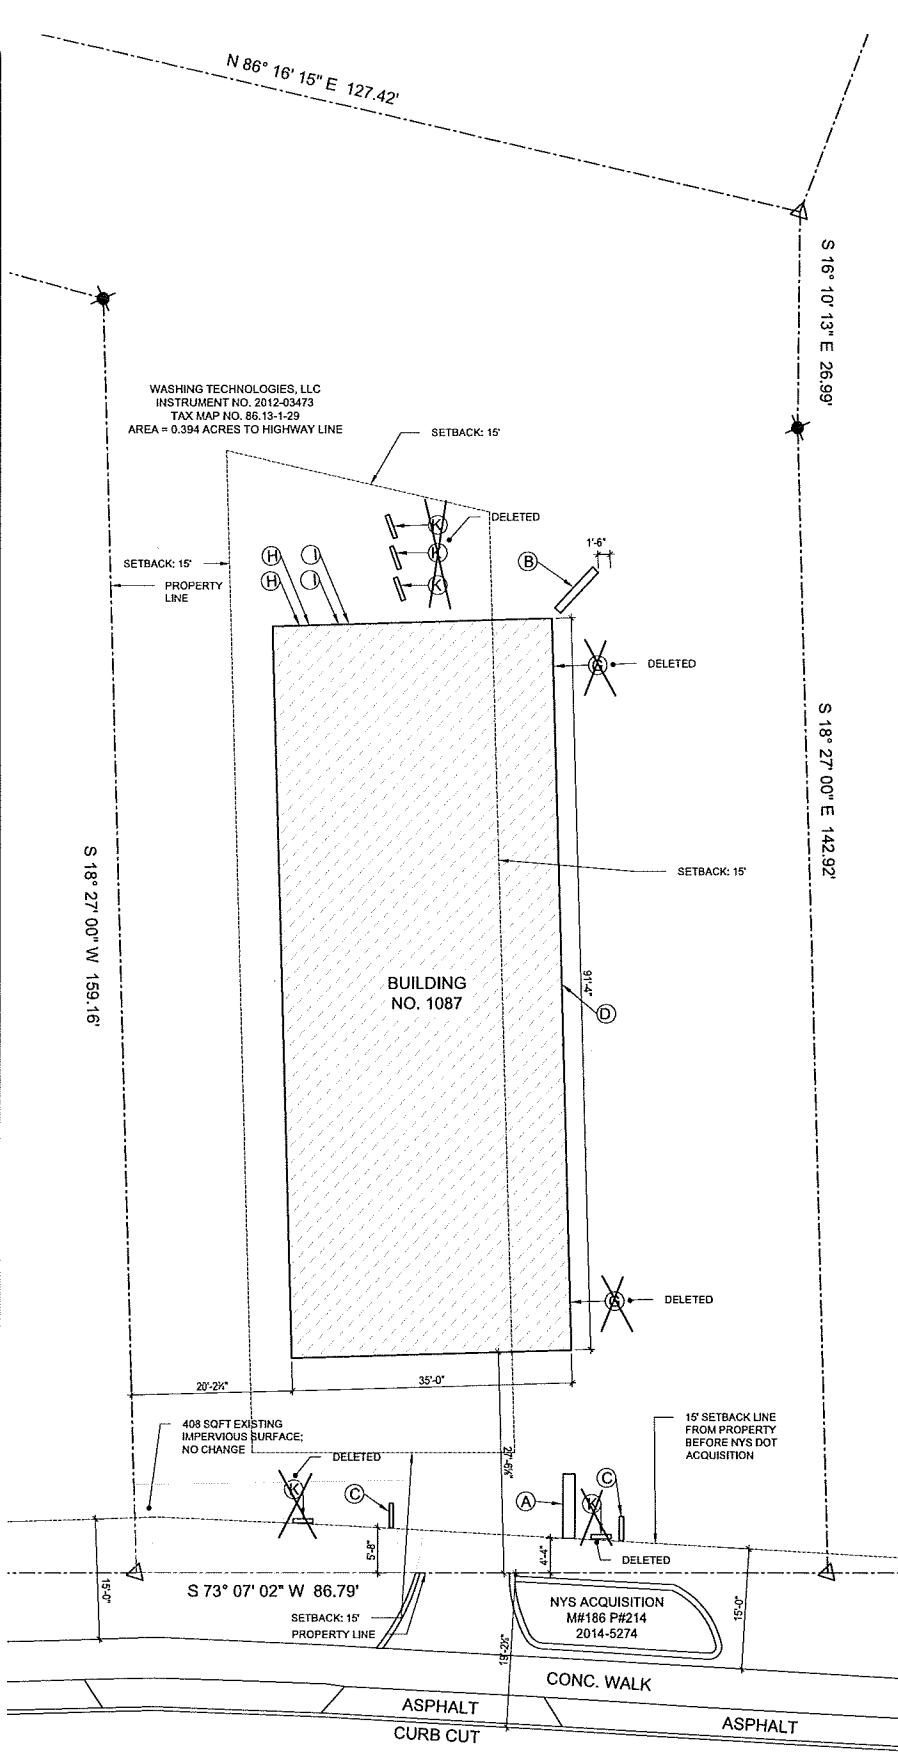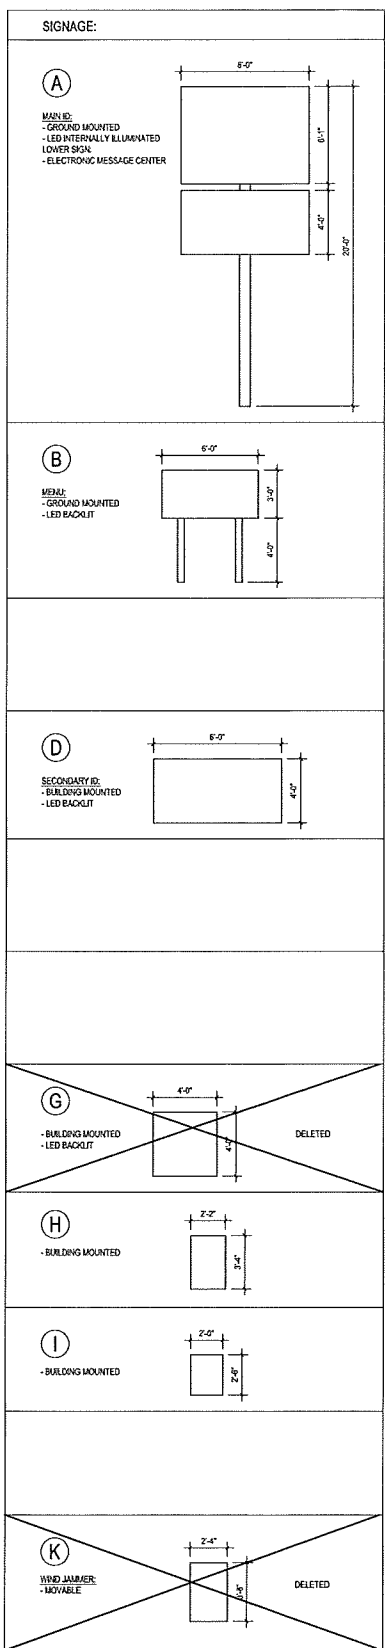

NEW YORK STATE ROUTE 222
 (VARIABLE WIDTHS)

1 SIGNAGE PLAN
 3/32" = 1'-0"



THE INFORMATION CONTAINED HEREIN IS THE PROPERTY OF FIREHOUSE ARCHITECTURE LAB P.L.L.C. AND IS TO BE USED ONLY FOR THE PROJECT AND SITE SPECIFICALLY IDENTIFIED HEREIN. ANY REUSE OR MODIFICATION OF THIS INFORMATION WITHOUT THE WRITTEN CONSENT OF FIREHOUSE ARCHITECTURE LAB P.L.L.C. IS STRICTLY PROHIBITED.



Main Sign Cabinet to be 6'-1" H x 8'-0" W (48.7 SF), internally illuminated with LEDs. Sign faces to be Lexan with laminated, digitally printed graphics applied.

Lower Sign Cabinet to be 4'-5" H x 8'-0" W and feature an Electronic Message Center with a 4'H x 7'W (28 SF) Viewing Area.

Sign to be installed on 8" diameter steel post. Installation method to be determined by site conditions. Pole to have skirting with LED accent lighting. Accent also to be between Cabinets. See simulated Night View.



Project Description:

ONE (1) NEW 76.7 Square Foot, Double Sided, Internally Illuminated Freestanding Sign.




97 North Clinton Street
Poughkeepsie, NY 12601
845-471-4366 - phone
845-471-0987 - fax
www.gnsgroupltd.com

Client:	File Name:	Date:	Client Approval:
Firehouse Architecture for Squeaky Clean Car Wash	Squeaky Clean\ 2018\ New Cortland Site.cdr	11/30/2018 RVSD 4/15/2019	
		Date:	

This diagram is the property of GNS Group Ltd and may not be reproduced without consent until such time an agreement has been reached as to the terms and conditions of the sale of this diagram.



Please note that the colors represented on this proof are not exact representations of the finished product. All computer screens, cell phone screens and printers display colors in different manners. If exact colors are necessary for this project, you may request a physical color sample for an additional fee.

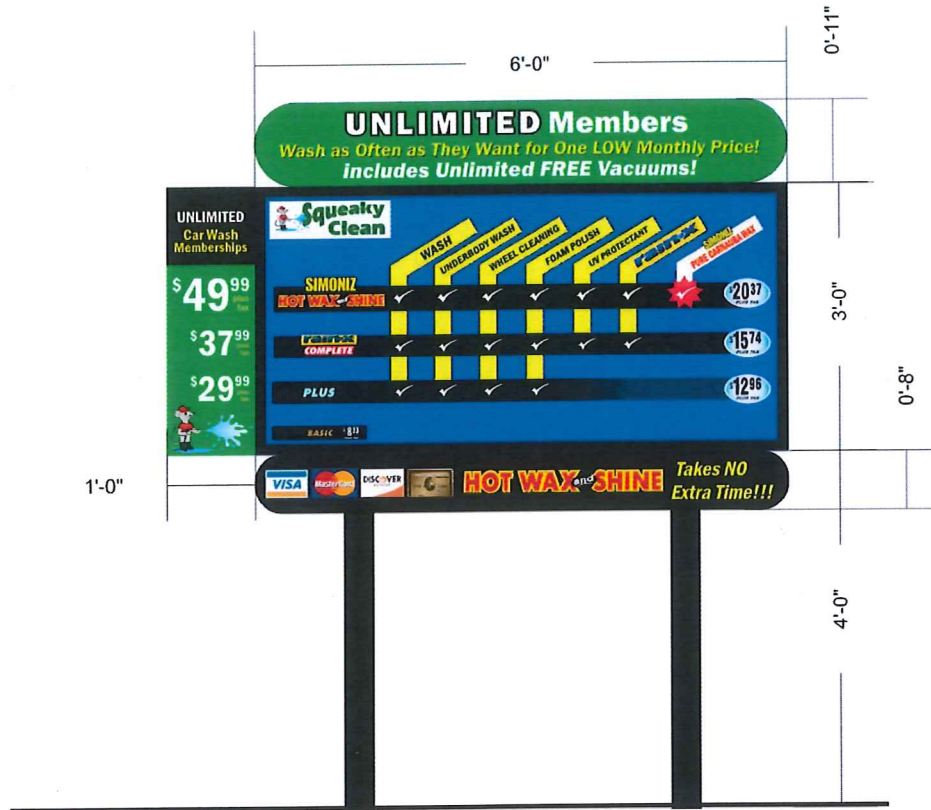

Sign Cabinet to be 3'-0" H x 6'-0" W, internally illuminated with LEDs. Sign faces to be translucent acrylic with laminated, digitally printed graphics applied.

Project Description:

ONE (1) NEW 18 Square Foot, Single Sided, Internally Illuminated, Freestanding Menu Sign. Sign shown with ancillary signage that is non-illuminated.




97 North Clinton Street
Poughkeepsie, NY 12601
845-471-4366 - phone
845-471-0987 - fax
www.gnsgroupltd.com


Client: Firehouse Architecture for Squeaky Clean Car Wash
File Name: Squeaky Clean\ 2018\ New Cortland Site.cdr
Date: 11/30/2018

Client Approval: _____
Date: _____

This diagram is the property of GNS Group Ltd and may not be reproduced without written consent until such time an agreement has been reached as to the terms and conditions of the sale of this diagram.

 

Please note that the colors represented on this proof are not exact representations of the finished product. All computer screens, cell phone screens and printers display colors in different manners. If exact colors are necessary for this project, you may request a physical color sample for an additional fee.

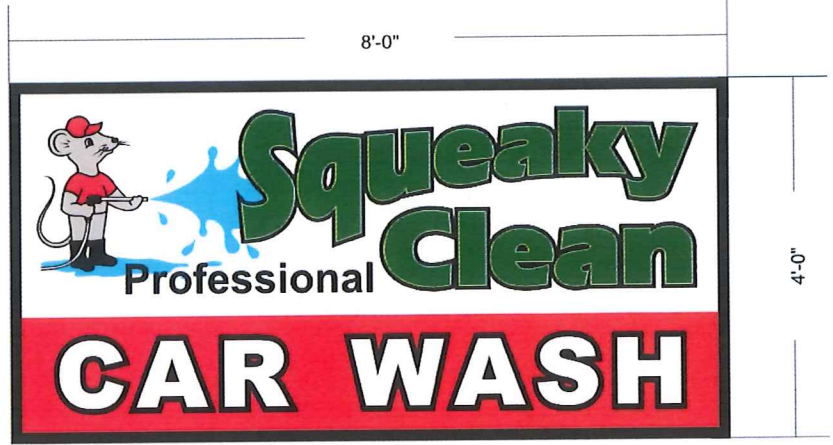

ONE (1) NEW 32 Square Foot, Single Sided, Internally Illuminated, Wall Mounted Sign. Sign Cabinet to be 4'-0" H x 8'-0" W, internally illuminated with LEDs. Sign faces to be translucent acrylic with laminated, digitally printed graphics applied.



Project Description:

ABOVE: Various Single Sided, Non-Illuminated, Building Mounted Signs to include Hours of Operation, Policies and pricing.




97 North Clinton Street
Poughkeepsie, NY 12601
845-471-4366 - phone
845-471-0987 - fax
www.gnsgroupltd.com

Client:	File Name:	Date:	Client Approval:
Firehouse Architecture for Squeaky Clean Car Wash	Squeaky Clean\ 2018\ New Cortland Site.cdr	12/7/2018 RVSD 6/18/2019	

Date:

This diagram is the property of GNS Group Inc. and may not be reproduced without written consent. Until such time an agreement has been reached as to the terms and conditions of the sale of this diagram.

 

Please note that the colors represented on this proof are not exact representations of the finished product. All computer screens, cell phone screens and printers display colors in different manners. If exact colors are necessary for this project, you may request a physical color sample for an additional fee.