

SOLAR ARRAY PLAN

EAST RIVER ROAD SOLAR

1994 EAST RIVER ROAD

TOWN OF CORTLANDVILLE

COUNTY OF CORTLAND



STATE OF NEW YORK

APPLICANT/DEVELOPER:

EAST RIVER ROAD SOLAR LLC
 55 5TH AVENUE, FLOOR 13
 NEW YORK, NEW YORK 10003

INDEX OF DRAWINGS

<u>SHEET</u>	<u>TITLE</u>
C010	EXISTING SITE CONDITIONS
C100	SITE PLAN
C105	SITE PLAN WITH AERIAL PHOTO
C110	EROSION AND SEDIMENT CONTROL PLAN
C200	FARMLAND SOILS AND DETAILS
C210	DETAILS

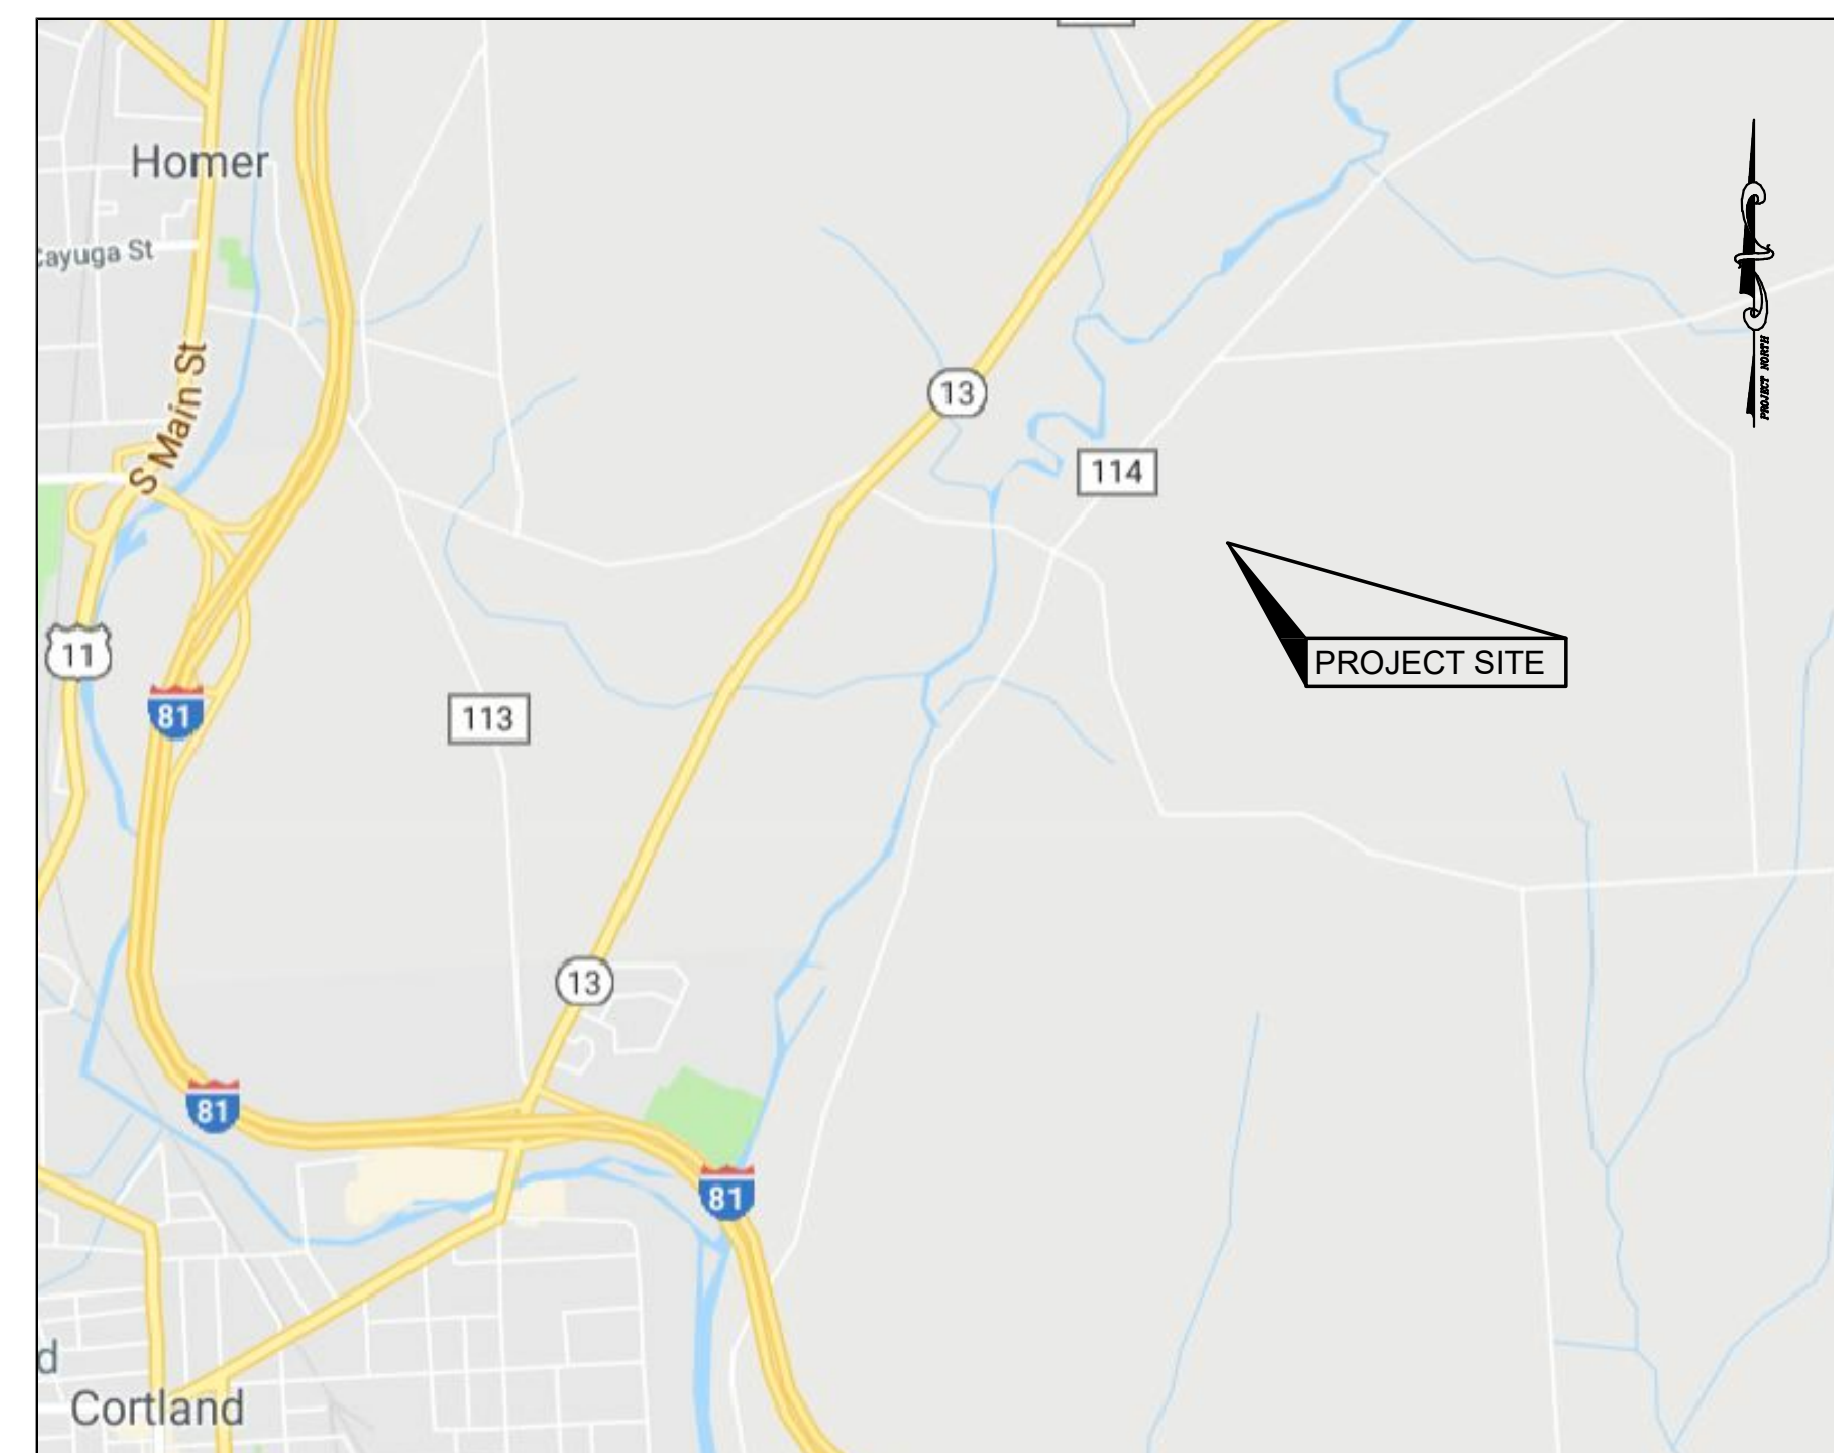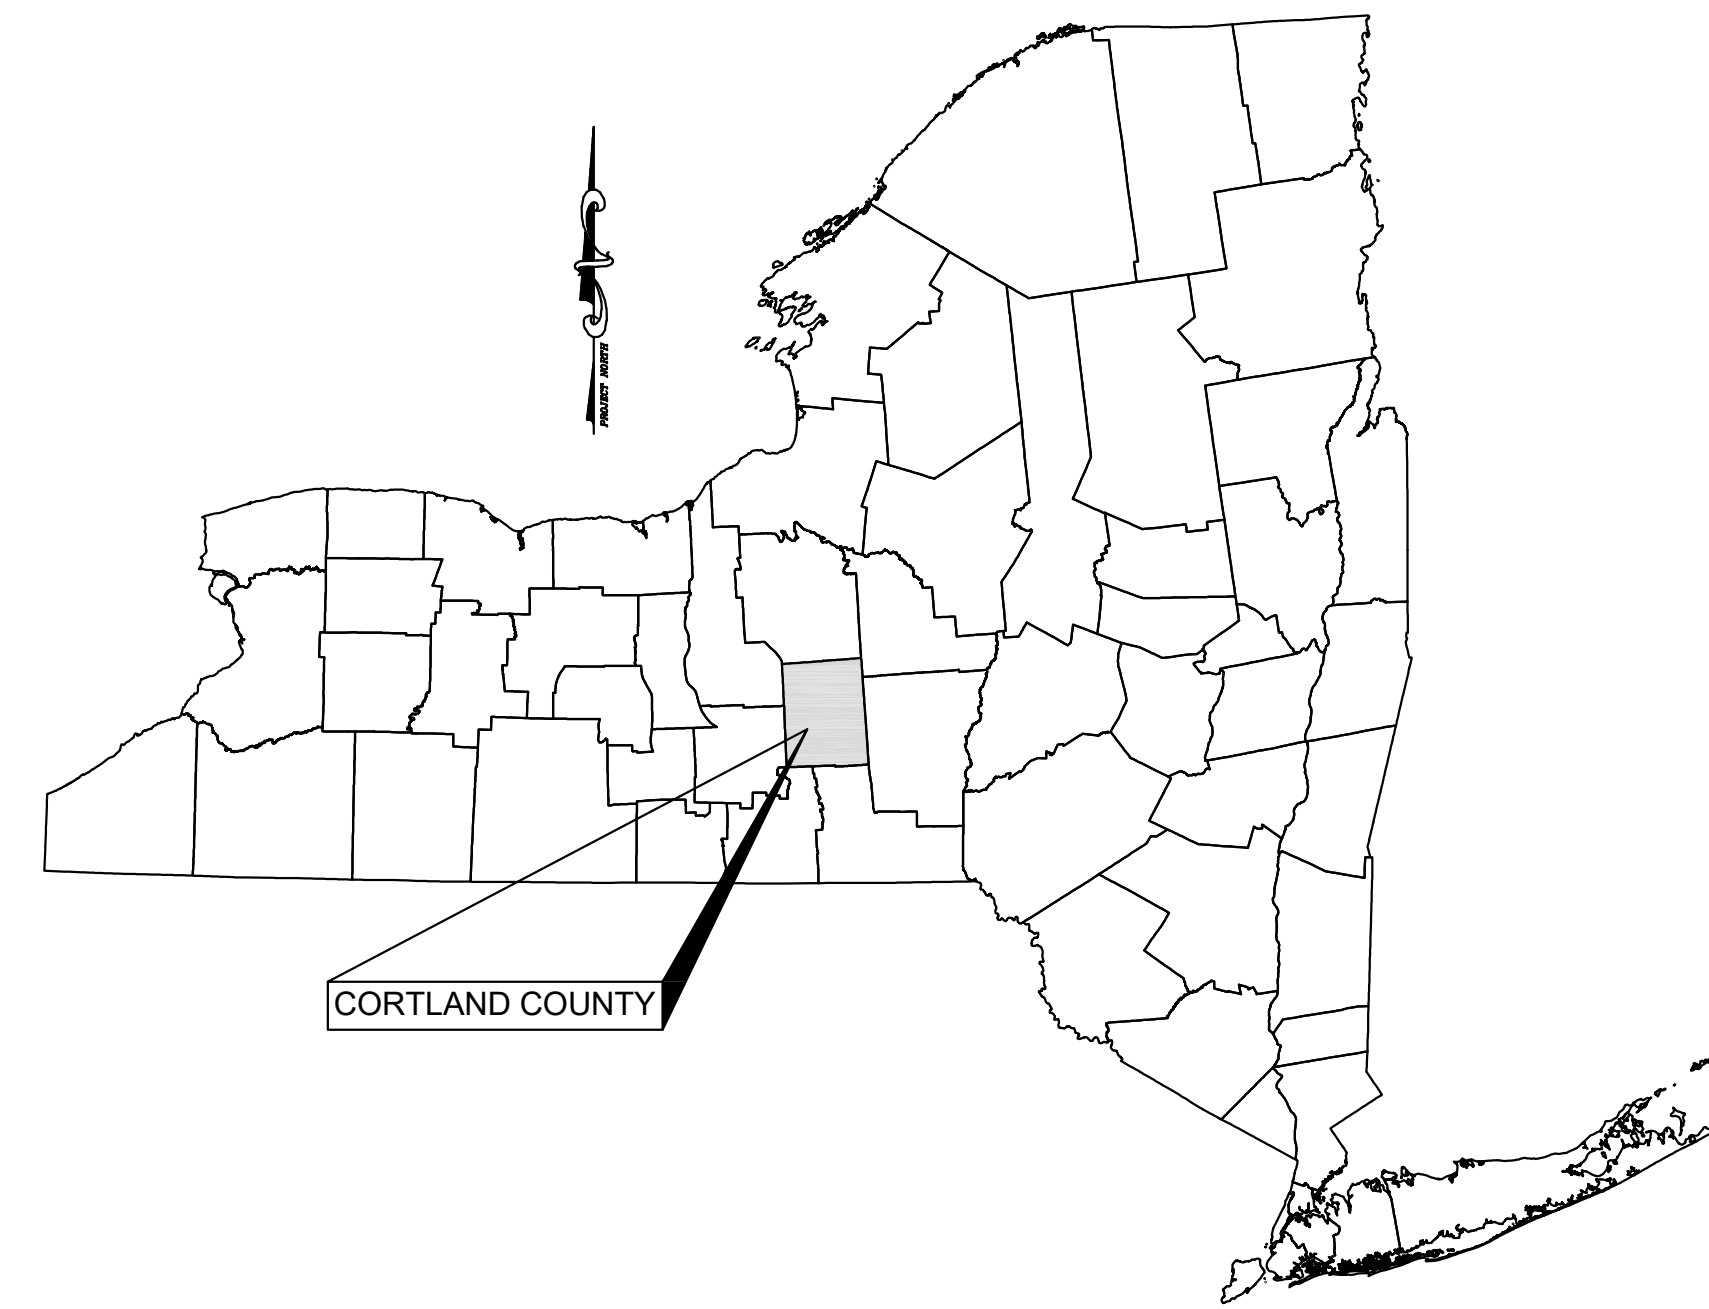

LOCATION MAP
 SCALE 1" = 2000'

DRAWINGS PREPARED BY




KEYSTONE ASSOCIATES
 ARCHITECTS, ENGINEERS AND SURVEYORS, LLC
 58 Exchange Street
 Binghamton, New York 13901
 Phone: 607.722.1100
 Fax: 607.722.2515
 Email: info@keyscomp.com
 www.keyscomp.com

PROJECT NO. 2850.24418.4

DECEMBER 18, 2018
 REVISED: FEBRUARY 12, 2019
 REVISED: MARCH 15, 2019


MARK W. PARKER, P.E. LIC. No. 093972
 ALTERATIONS NOT CONFORMING TO SECTION 7209, SUBDIVISION 2,
 NEW YORK STATE EDUCATION LAW ARE PROHIBITED BY LAW.

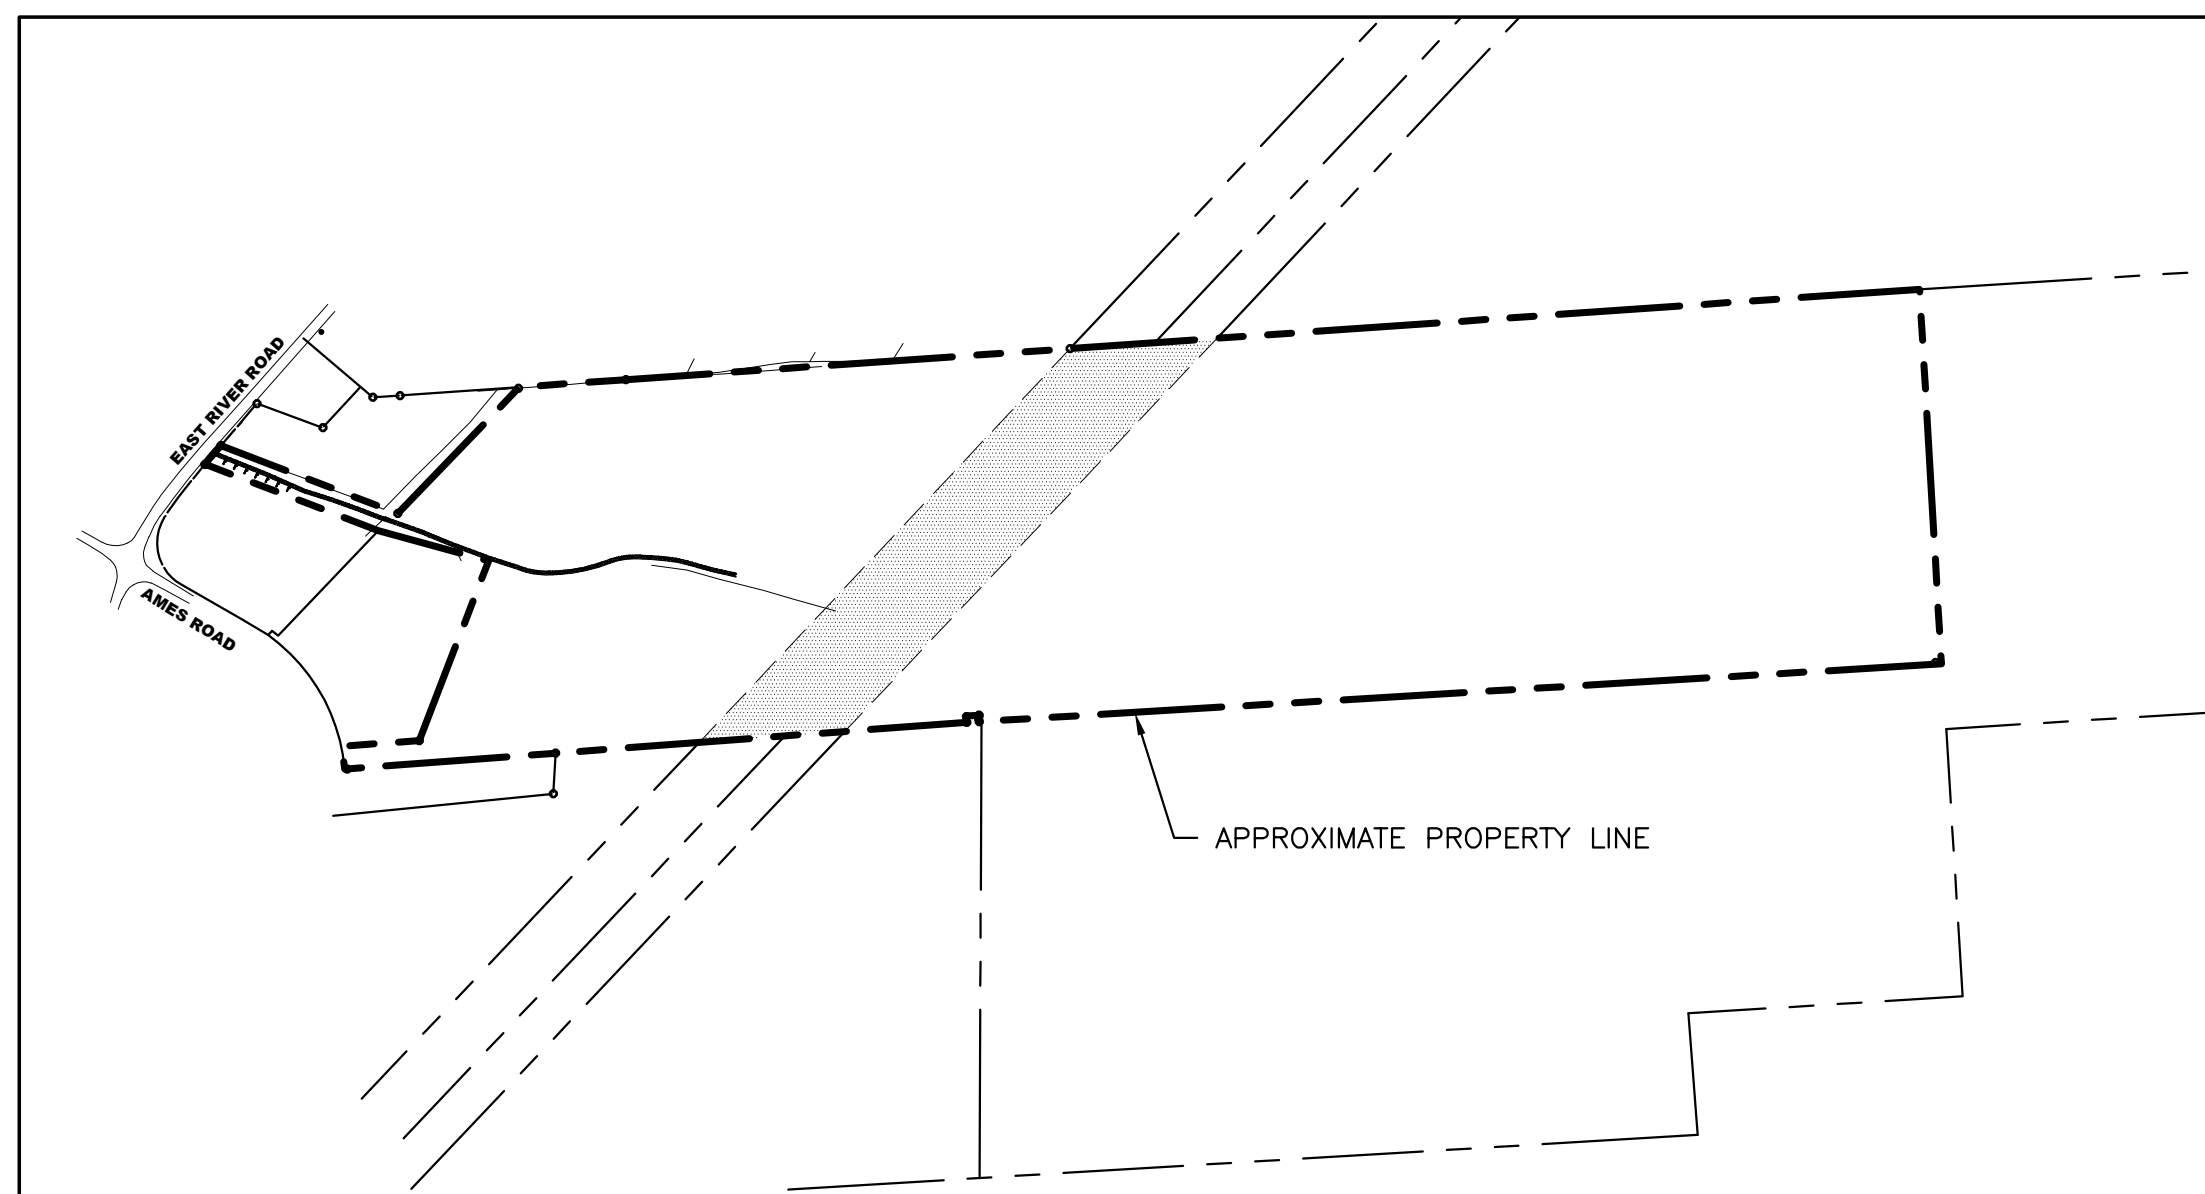

OVERALL PROPERTY MAP
1" = 500'



- LEGEND**
- MONUMENT FOUND AND NOTED
 - N/F NOW OR FORMERLY
 - TM# TAX MAP NUMBER
 - PROPERTY LINE
 - GUY WIRE
 - UTILITY POLE
 - OHW OVERHEAD UTILITIES
 - SPOT ELEVATION

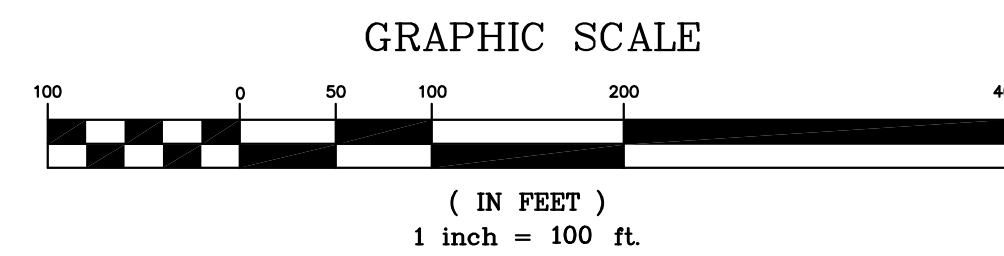

- NOTES**
- FIELD SURVEY WAS COMPLETED ON NOVEMBER 21, 2018.
 - HORIZONTAL DATUM IS REFERENCED TO NEW YORK STATE PLANE COORDINATE SYSTEM, CENTRAL ZONE, NAD 83.
 - VERTICAL DATUM IS REFERENCED TO NORTH AMERICAN VERTICAL DATUM 1988.
 - AT THE TIME OF THE SURVEY THERE WAS APPROXIMATELY 5 INCHES OF SNOW ON THE GROUND.

ALL UNDERGROUND UTILITIES ARE APPROXIMATE.
UNDERGROUND UTILITY LOCATIONS MARKED BY UTILITY OWNERS PER A "DESIGN TICKET" CALLED IN TO "DIG SAFELY NEW YORK" PRIOR TO FIELD SURVEY HAVE BEEN SHOWN.
THE USER OF THIS MAP IS CAUTIONED THAT THE UNDERGROUND UTILITY LOCATIONS ARE NOT GUARANTEED, NOR IS THERE ANY GUARANTEE THAT ALL EXISTING UTILITIES WHETHER FUNCTIONAL OR ABANDONED WITHIN THE PROJECT AREA ARE SHOWN ON THIS DRAWING.
THE CONTRACTOR SHALL DETERMINE THE EXACT LOCATION OF ALL UNDERGROUND UTILITIES BEFORE STARTING WORK & SHALL BE RESPONSIBLE FOR ALL DAMAGE RESULTING FROM HIS WORK. CONTRACTOR SHALL NOTIFY DIG SAFELY NY (FORMERLY UFPO) 1-800-962-7962 IN ACCORDANCE WITH 16 NYCRR PART 753.

NOT FOR CONSTRUCTION

58 Exchange Street
Binghamton, New York 13901
Phone: 607.722.1100
Fax: 607.722.2515
Email: info@keystone.com
www.keystone.com

KEYSTONE ASSOCIATES
ARCHITECTS, ENGINEERS AND SURVEYORS, LLC

<p>WARNING: This is a warning of a survey. It is not a guarantee of accuracy. The user of this drawing is advised that the information herein is based on the best available information and is not a guarantee of accuracy. The user of this drawing is advised that the information herein is based on the best available information and is not a guarantee of accuracy.</p>	<p>Copyright © 2018 KeyStone Associates Architects, Engineers and Surveyors, LLC</p>	<p>NO. DESCRIPTION DATE</p>	<p>2 FINISHED PANEL LAYOUT, 3/15/18</p> <p>1 CHANGES DRAWING LAYOUT, 12/12/18</p>

SOLAR ARRAY PLAN

EAST RIVER ROAD SOLAR

1994 EAST RIVER ROAD

TOWN OF CORTLANDVILLE CORTLAND COUNTY, NY


EXISTING SITE CONDITIONS

SHEET NO. **C010**

PROJECT NO. 2850.24418.4

DATE: 12/18/18

CAD FILE NO.: 285024418_4_Site.dwg




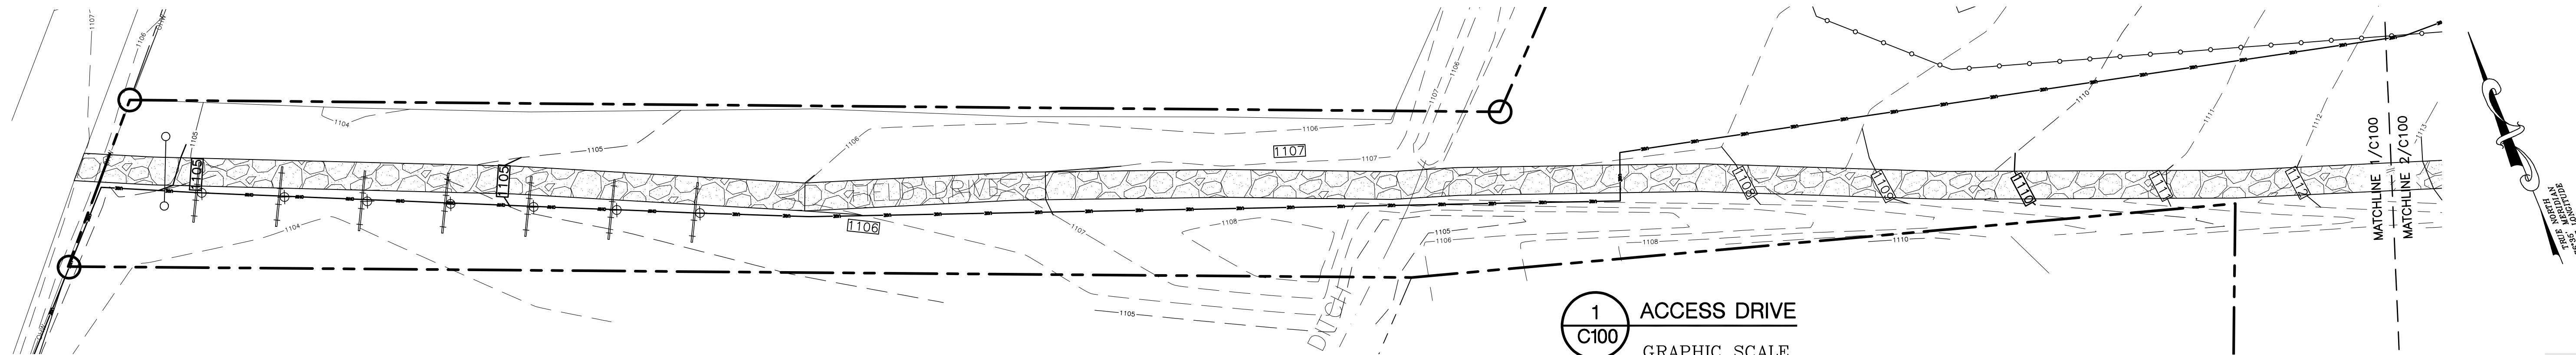


ZONING NOTES

ZONING DISTRICT: AGRICULTURAL
 USE: GROUND-MOUNTED LARGE-SCALE SOLAR ENERGY SYSTEM

	ZONING REQUIRED	SOLAR REQUIRED	ACTUAL
MINIMUM LOT SIZE:	5 AC	N/A	86.51 AC
MINIMUM LOT FRONTAGE:	300 LF	N/A	63.8
MAXIMUM LOT COVERAGE:	20%	40%	11.60%
MINIMUM YARD DIMENSIONS:			
PRINCIPAL:			
FRONT	75 LF	N/A	N/A
REAR	100 LF	N/A	N/A
SIDE	100 LF	N/A	N/A
ACCESSORY:			
FRONT	N/A	50 LF	81.6 LF
REAR	N/A	50 LF	2,396.5 LF
TO PRINCIPAL	N/A	N/A	N/A
SIDE	N/A	50 LF	73.4 LF
MAXIMUM STRUCTURE HEIGHT:	NONE	20 FT	12 LF


TOTAL ACREAGE OF PROJECT: ± 10.02 ACRES
 TOTAL ACREAGE TO BE DISTURBED: ± 0.92 ACRES

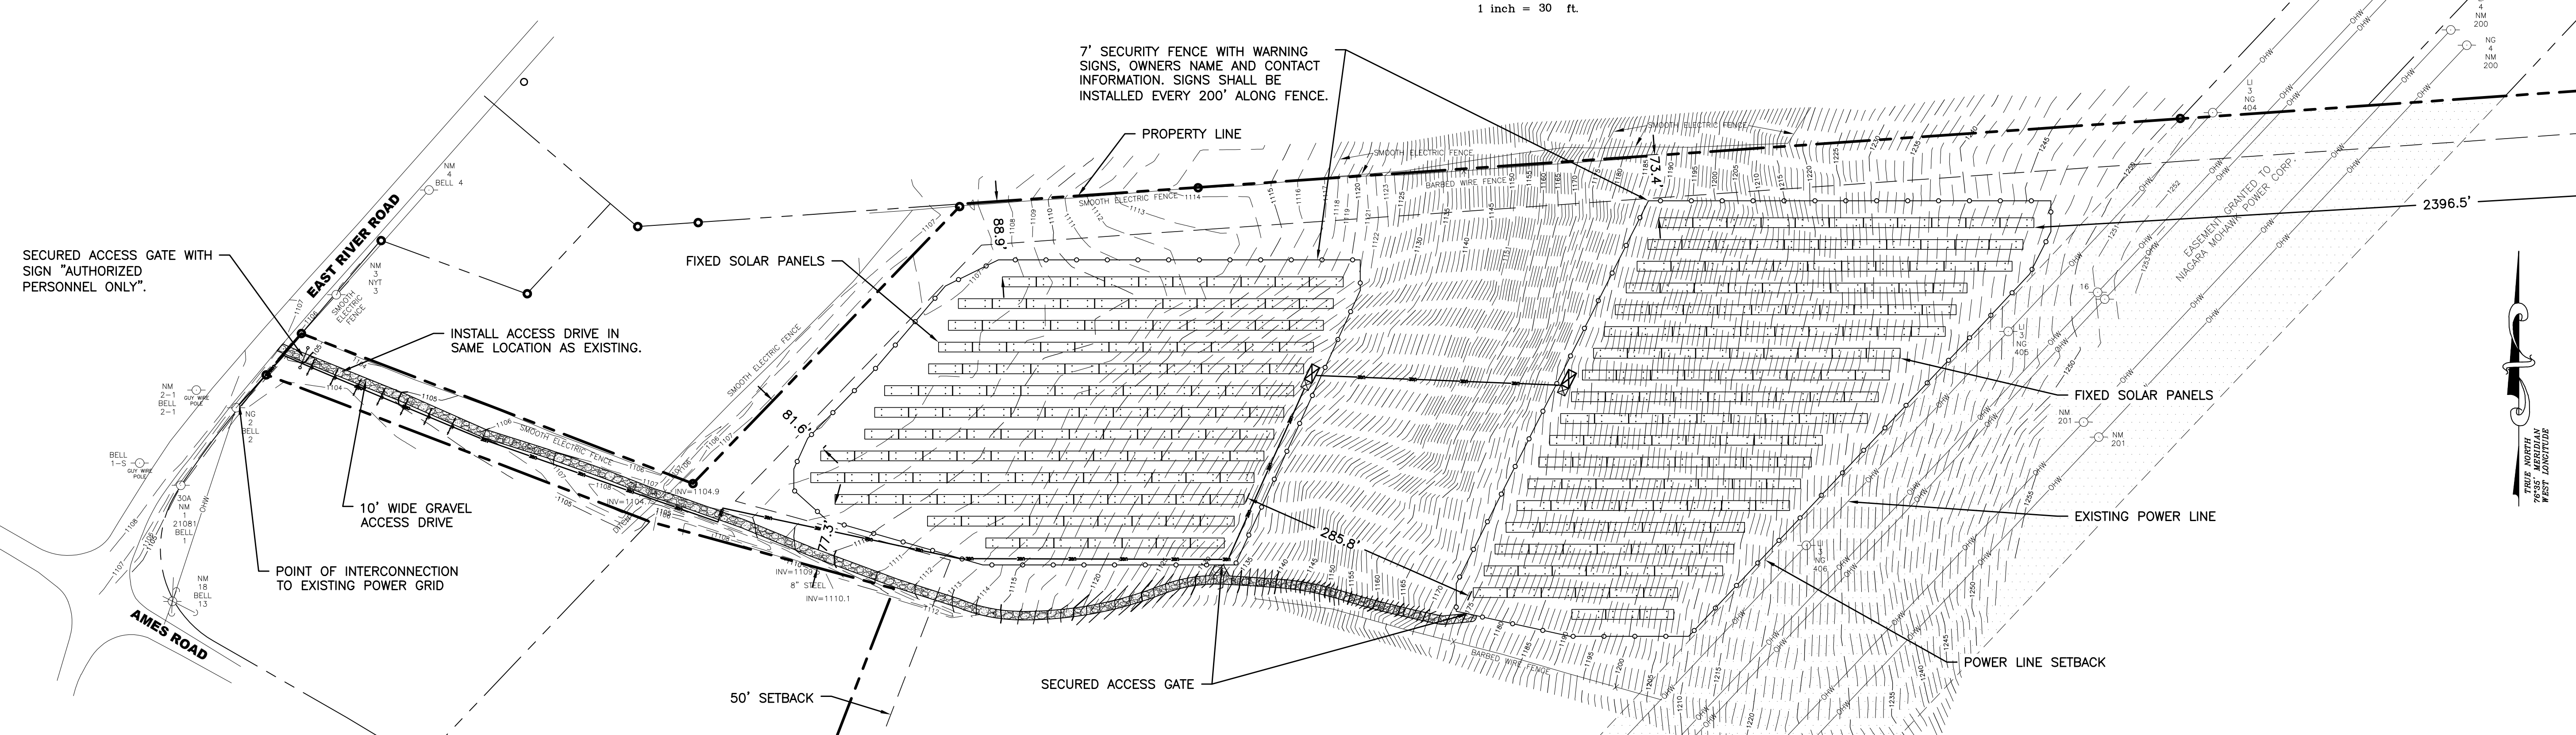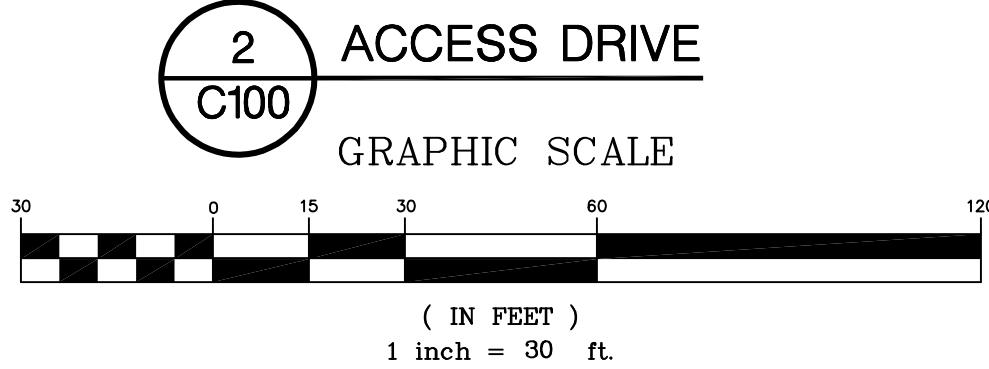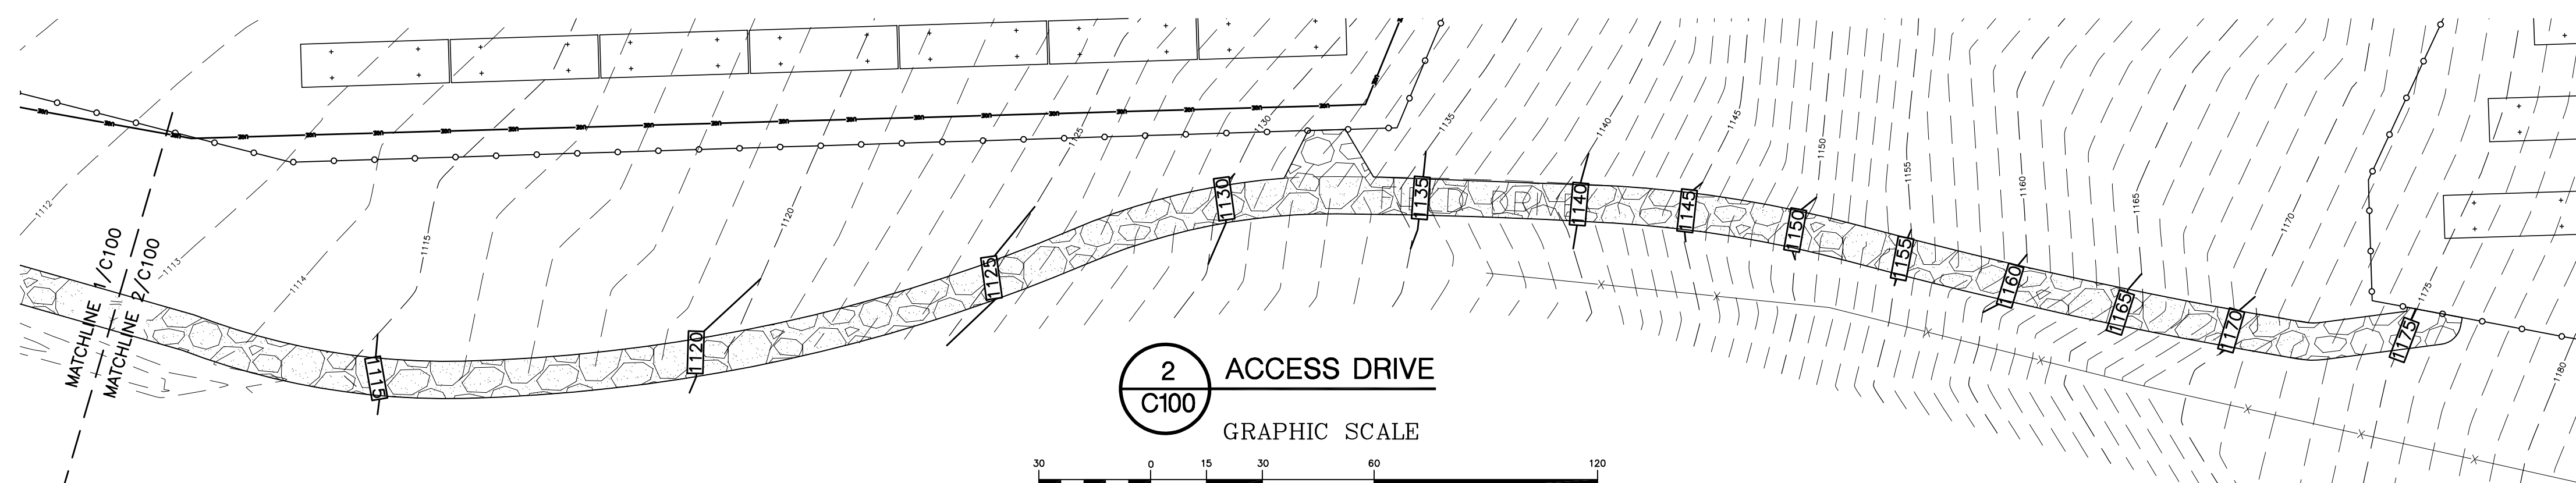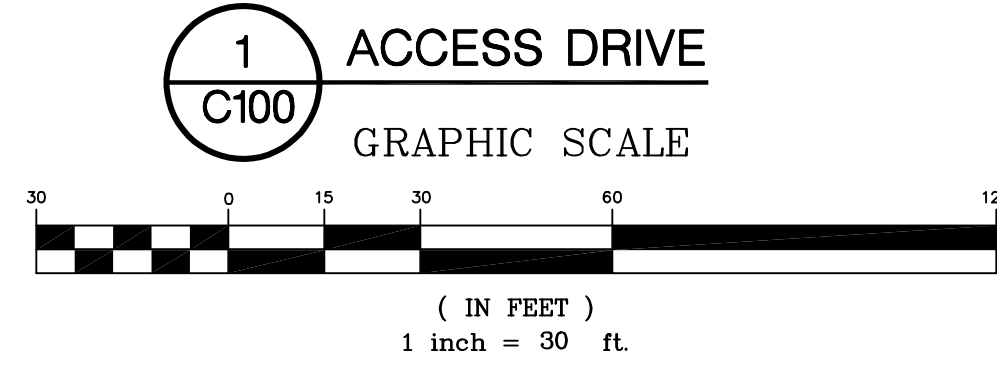

7" SECURITY FENCE WITH WARNING SIGNS, OWNERS NAME AND CONTACT INFORMATION. SIGNS SHALL BE INSTALLED EVERY 200' ALONG FENCE.

GENERAL NOTES

- CONTRACTOR SHALL NOT PROCEED WITH ANY CONSTRUCTION WORK PRIOR TO FINAL APPROVAL OF ALL PLANS AND SECURING OF ALL PERMITS.
- CONTRACTOR SHALL PROVIDE CONSTRUCTION PROTECTIVE FENCING OR OTHER MEANS NECESSARY TO PROTECT WORK AND TO ENSURE THE SAFETY OF PEDESTRIAN AND VEHICULAR TRAFFIC DURING CONSTRUCTION.
- CONTRACTOR TO COMPLY WITH ALL O.S.H.A. AND OTHER STATE AND LOCAL SAFETY REQUIREMENTS DURING CONSTRUCTION. (PROPER SHORING, ETC.)
- THE CONTRACTOR SHALL PROTECT AND SUSTAIN IN NORMAL SERVICE ALL EXISTING UTILITIES, STRUCTURES, EQUIPMENT, ROADWAYS AND DRIVEWAYS.
- ELECTRIC AND GAS INSTALLATION AND CONNECTIONS TO BE IN ACCORDANCE WITH UTILITY COMPANY REGULATIONS AND REQUIREMENTS.
- THE CONTRACTOR SHALL FILL IN, AND THEN RE-EXCAVATE AS NECESSARY TO RESUME WORK, ANY EXCAVATIONS OR TRENCHES AT LOCATIONS AND AS OFTEN AS MAY BE REQUIRED TO ENSURE PROTECTION OF THE WORK, ANY ADJACENT EXISTING FACILITIES, OR THE PUBLIC.
- THE CONTRACTOR SHALL CLEAN UP THE JOB SITE ON A DAILY BASIS BEFORE LEAVING THE JOB. ALL RUBBISH MUST BE CLEANED UP AND CONSTRUCTION EQUIPMENT MUST BE PROPERLY TAKEN CARE OF AND STORED AT THE END OF THE DAY.
- CONTRACTOR SHALL RESTORE ALL LAWNS, DRIVEWAYS, WALKS, WALL, CURBS, FENCES, ETC. DISTURBED BY CONSTRUCTION. LAWN SHALL BE FINE GRADED, SEEDED, FERTILIZED AND MULCHED PER ACCEPTABLE LANDSCAPE PRACTICES.
- UNDERGROUND UTILITY LOCATIONS ARE NOT GUARANTEED, NOR IS THERE ANY GUARANTEE THAT ALL EXISTING UTILITIES WHETHER FUNCTIONAL OR ABANDONED WITHIN THE PROJECT AREA ARE SHOWN ON THIS DRAWING. THE CONTRACTOR SHALL DETERMINE THE EXACT LOCATION OF ALL UNDERGROUND UTILITIES BEFORE STARTING WORK & SHALL BE RESPONSIBLE FOR ALL DAMAGE RESULTING FROM HIS WORK. CONTRACTORS SHALL NOTIFY DIG SAFELY NY (FORMERLY UFPO) 1-800-962-7962 IN ACCORDANCE WITH 16 NYCRR PART 753.
- ALL SITE WORK SHALL BE SMOOTHLY AND EVENLY BLENDED INTO EXISTING CONDITIONS.
- ALL BOUNDARY AND/OR TOPOGRAPHIC INFORMATION OBTAINED FROM SURVEY PREPARED BY KEYSTONE ASSOCIATES ARCHITECTS, ENGINEERS AND SURVEYORS, LLC. IT IS THE BASE INFORMATION USED TO PREPARE THE WORK INDICATED ON THE DRAWINGS. BY INCLUSION OF THIS SURVEY INFORMATION IN THIS SET OF DOCUMENTS, KEYSTONE ASSOCIATES ARCHITECTS, ENGINEERS AND SURVEYORS, LLC DOES NOT ASSUME RESPONSIBILITY FOR INTERPRETATIONS OR CONCLUSIONS DRAWN THEREFROM BY THE CONTRACTOR.
- CONTRACTOR IS RESPONSIBLE FOR CONSTRUCTION STAKEOUT. WHERE APPLICABLE STAKEOUT SHALL BE COMPLETED BY A LICENSED LAND SURVEYOR.

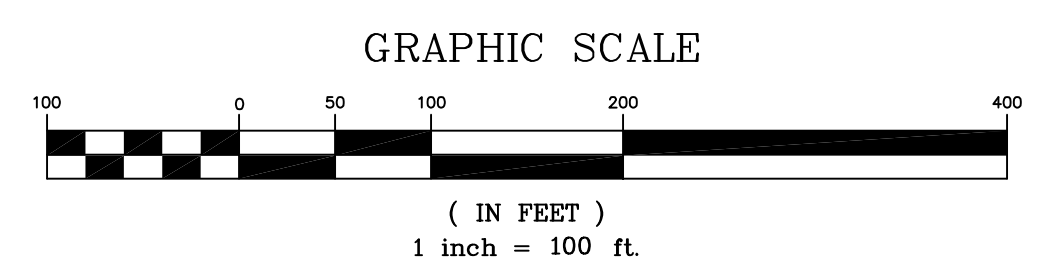

NOT FOR CONSTRUCTION

KEYSTONE ASSOCIATES
 ARCHITECTS, ENGINEERS AND SURVEYORS, LLC

58 Exchange Street
 Binghamton, New York 13901
 Phone: 607.722.1100
 Fax: 607.722.2515
 Email: info@keystone.com
 www.keystone.com

NO.	REVISIONS AND DESCRIPTIONS	DATE
2	FINAL PANEL LAYOUT, CHANGES DRAWING LAYOUT, PRINTED EAST PLAN	2/12/19
1	ISSUE PANEL LAYOUT, CHANGES DRAWING LAYOUT, ADVANCED DESIGN NUMBERS	2/12/19

WARNING: It is a violation of Section 7707, the State Education Law for any person unless duly licensed as a Professional Architect, Engineer, or Surveyor, to prepare, seal or sign any architectural, engineering or surveying plans or reports in which the name of a Surveyor has been applied.

© Copyright 2018
 Keystone Associates
 Architects, Engineers
 and Surveyors, LLC



SOLAR ARRAY PLAN
EAST RIVER ROAD SOLAR
1994 EAST RIVER ROAD
 TOWN OF CORTLANDVILLE
 CORTLAND COUNTY, NY

SITE PLAN

SHEET NO.
C100
 PROJECT NO.
 2850.24418.4

DATE: 12/18/18

CAD FILE NO.: 285024418_4_Site.dwg

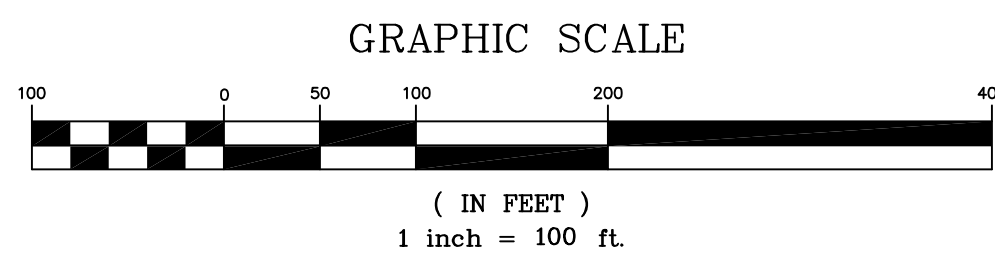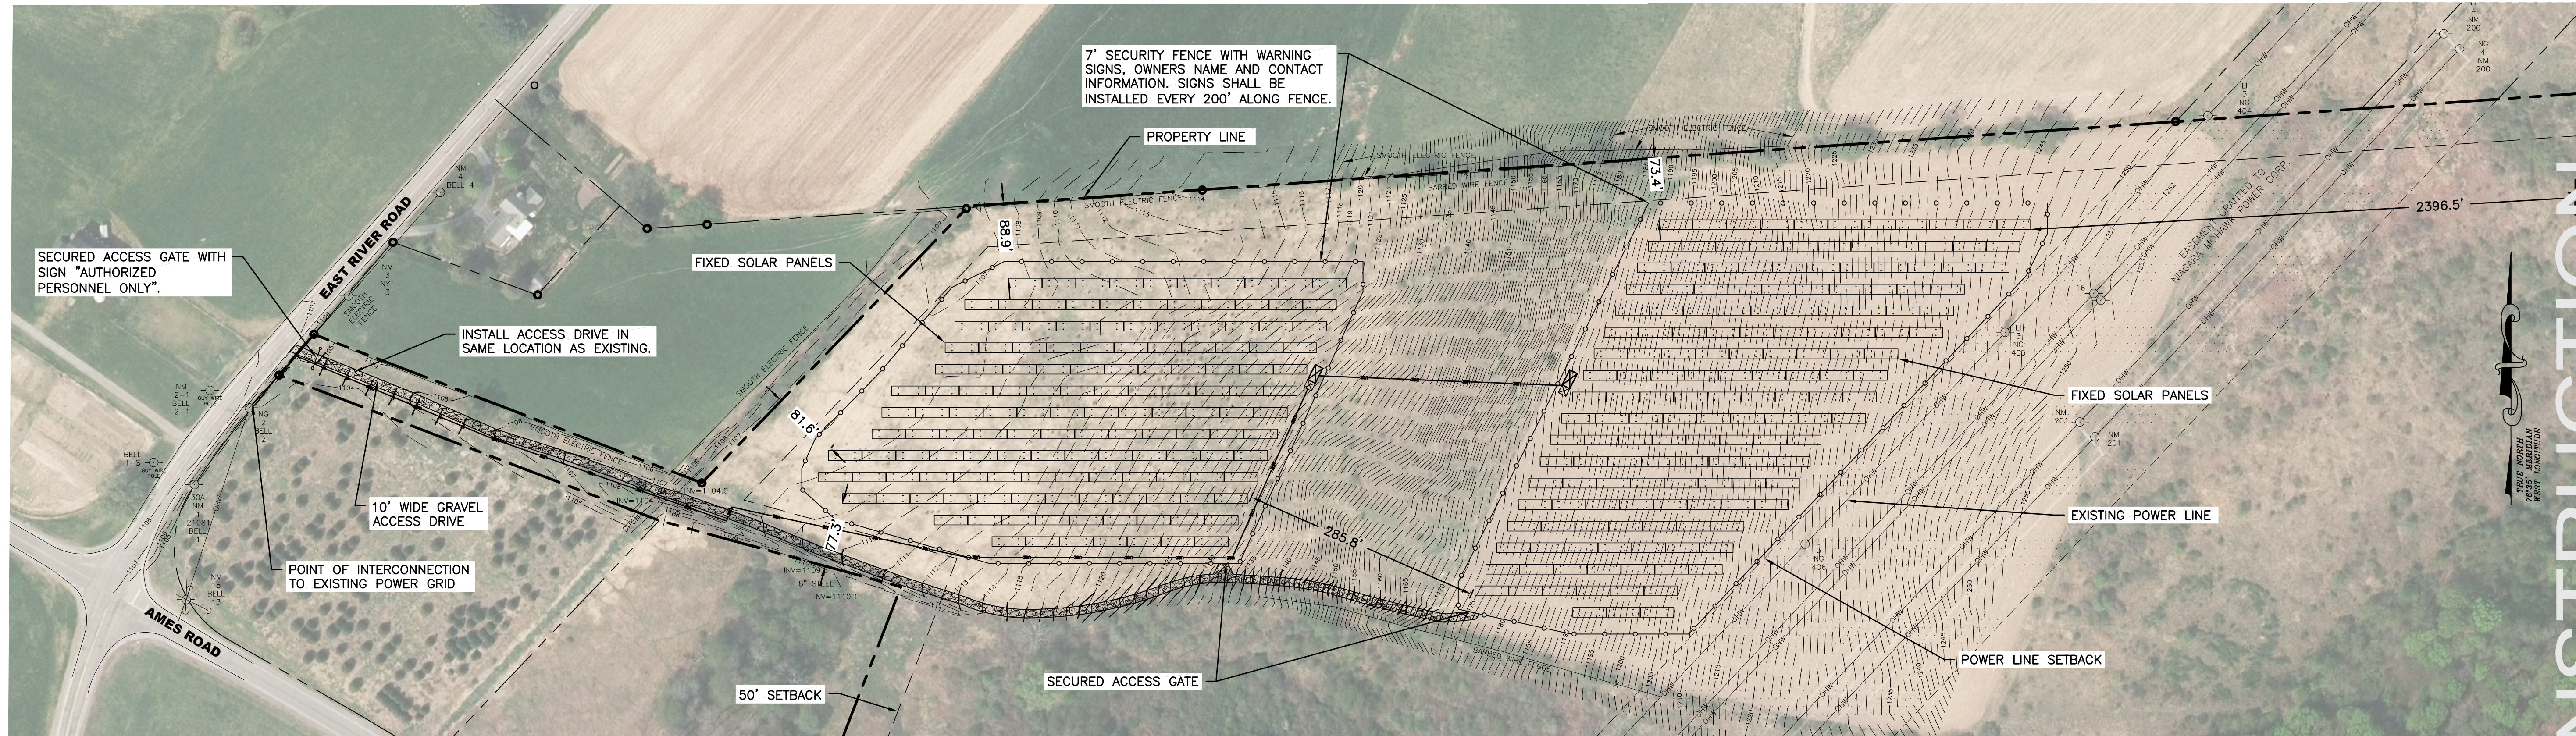

ZONING NOTES

ZONING DISTRICT: AGRICULTURAL
 USE: GROUND-MOUNTED LARGE-SCALE SOLAR ENERGY SYSTEM

	ZONING REQUIRED	SOLAR REQUIRED	ACTUAL
MINIMUM LOT SIZE:	5 AC	N/A	86.51 AC
MINIMUM LOT FRONTAGE:	300 LF	N/A	63.8
MAXIMUM LOT COVERAGE:	20%	40%	11.60%
MINIMUM YARD DIMENSIONS:			
PRINCIPAL:			
FRONT:	75 LF	N/A	N/A
REAR:	100 LF	N/A	N/A
SIDE:	100 LF	N/A	N/A
ACCESSORY:			
FRONT:	N/A	50 LF	81.6 LF
REAR:	N/A	50 LF	2,396.5 LF
TO PRINCIPAL:	N/A	N/A	N/A
SIDE:	N/A	50 LF	73.4 LF
MAXIMUM STRUCTURE HEIGHT:	NONE	20 FT	12 LF

TOTAL ACREAGE OF PROJECT: ± 10.02 ACRES
 TOTAL ACREAGE TO BE DISTURBED: ± 0.92 ACRES

NOT FOR CONSTRUCTION

58 Exchange Street
 Binghamton, New York 13901
 Phone: 607.722.1100
 Fax: 607.722.2515
 Email: info@keystone.com
 www.keystone.com

KEYSTONE ASSOCIATES
 ARCHITECTS, ENGINEERS AND SURVEYORS, LLC

SOLAR ARRAY PLAN
EAST RIVER ROAD SOLAR
 1994 EAST RIVER ROAD
 TOWN OF CORTLANDVILLE
 CORTLAND COUNTY, NY

SITE PLAN WITH AERIAL PHOTO

NO.	REVISIONS AND DESCRIPTIONS	DATE
2	FINAL PLAN LAYOUT, 2/15/18	2/15/18
1	CHANGED DRAWING LAYOUT, CHANGED DRAWING NUMBERS, ADVANCED DESIGN	2/12/18

© Copyright 2018
 Keystone Associates
 Architects, Engineers
 and Surveyors, LLC

SHEET NO.
C105

PROJECT NO.
 2850.24418.4

DATE:
 12/18/18

C.A.D. FILE NO.: 285024418_4_Site.dwg

EROSION CONTROL NOTES:

1. THE SOIL EROSION AND WATER POLLUTION CONTROL DEVICES AS SHOWN ON THE DRAWINGS ARE MINIMUM REQUIREMENTS. THE OWNER'S REPRESENTATIVE MAY REQUIRE ADDITIONAL MEASURES (OR DELETION OF MEASURES) DURING CONSTRUCTION.
2. ALL NECESSARY PRECAUTIONS SHALL BE TAKEN TO PREVENT CONTAMINATION OF WATER BY SILT, SEDIMENT, FUELS, SOLVENTS, LUBRICANTS, EPOXY COATINGS, CONCRETE LEACHATE, OR ANY OTHER POLLUTANT ASSOCIATED WITH CONSTRUCTION AND CONSTRUCTION PROCEDURES.
3. DURING CONSTRUCTION, NO WET OR FRESH CONCRETE OR LEACHATE SHALL BE ALLOWED TO ESCAPE INTO THE WATERS OF NEW YORK STATE, NOR SHALL WASHINGS FROM CONCRETE TRUCKS, MIXERS, OR OTHER DEVICES BE ALLOWED TO ENTER ANY WETLAND OR WATERS.
4. THE SEQUENCE OF OPERATIONS SHOULD ALLOW FOR REGRADING AS CLOSE AS POSSIBLE TO FINAL GRADE. EVERY EFFORT SHALL BE MADE TO PROVIDE ESTABLISHMENT OF FINAL TURF IMMEDIATELY AFTER FINAL GRADING SO AS NOT TO LEAVE DISTURBED AREAS EXPOSED TO RAIN OR DRY/WINDY CONDITIONS.
5. IF CONSTRUCTION ACTIVITIES ARE DISCONTINUED IN AREAS OF SOIL DISTURBANCE FOR A PERIOD OF 14 DAYS OR MORE, THE AREA SHALL ALSO BE SEEDED AND MULCHED AS DIRECTED BY ENGINEER WITH A TEMPORARY COVER USING A QUICK GROWING SPECIES (RYEGRASS, ITALIAN RYEGRASS, OR CEREAL GRASSES) SUITABLE FOR THE AREA.
6. TEMPORARY SOIL EROSION AND WATER POLLUTION CONTROL DEVICES SHALL BE CLEANED WHEN THE DEVICES REACH 50% STORAGE CAPACITY AND AS DIRECTED BY ENGINEER. INSPECTION OF ALL DEVICES SHALL BE MADE DAILY AND DEFICIENCIES CORRECTED THAT DAY.
7. ALL CONTROLS SHALL BE PLACED PRIOR TO STARTING EARTHWORK OPERATIONS AND SHALL REMAIN IN PLACE UNTIL ALL AREAS ARE STABILIZED WITH HEALTHY STAND OF GRASS.
8. CONTRACTOR SHALL COMPLY WITH NYSDEC, GP-0-15-002, SPDES, GENERAL PERMIT REQUIREMENTS IF APPLICABLE.
9. PRIOR TO CONSTRUCTION EQUIPMENT ENTERING OR EXITING THE SITE, A CONSTRUCTION ENTRANCE SHALL BE BUILT UNLESS EXISTING CONDITIONS PREVENT ANY TRACKING OF DIRT, MUD, OR DEBRIS OFF THE SITE. THE CONTRACTOR WILL BE RESPONSIBLE TO KEEP ALL ROADS FREE OF DIRT, MUD AND OTHER DEBRIS. THIS WILL INCLUDE BUILDING THE CONSTRUCTION ENTRANCE, SWEEPING, SCRAPING AND WASHING THE PAVEMENT SURFACES WHENEVER NEEDED. THE CONSTRUCTION ENTRANCE SHALL BE CONSTRUCTED AS SHOWN ON THE PLANS. THE ENTRANCE SHOULD BE LOCATED SO THAT ALL VEHICLES LEAVING THE SITE WILL UTILIZE IT.
10. ALL EROSION CONTROL DEVICES SHALL BE PLACED AS SHOWN ON THE DRAWINGS AND IN ACCORDANCE WITH FEDERAL, STATE, LOCAL AND MANUFACTURERS RECOMMENDATIONS. THE CONTRACTOR SHALL PLACE AND MAINTAIN ALL EROSION CONTROL DEVICES AS NEEDED THROUGHOUT THE PROJECT.
11. TEMPORARY SEEDING SHALL CONSIST OF LIME @ 1/2 TON PER ACRE, FERTILIZER 5-10-10 @ 600 POUNDS PER ACRE, RYEGRASS (ANNUAL OR PERENNIAL) @ 40 POUNDS PER ACRE AND STRAW MULCH @ 2 TON PER ACRE. JUTE MESH SHALL BE PLACED OVER MULCH AND STAKED WHENEVER WINDS OR SLOPE WILL CAUSE THE MULCH AND SEED TO BECOME DEPLETED OR ERODED. AREAS SHALL BE TEMPORARY SEEDED WHEN THEY ARE SUBJECT TO EROSION AND WILL BE INACTIVE FOR 14 OR MORE DAYS.

SEEDING


1. SEED, MULCH AND FERTILIZE AS NECESSARY TO RESTORE ALL DISTURBED AREAS TO ORIGINAL CONDITION OR BETTER.
2. SOIL pH SHALL BE TESTED AND ADJUSTED TO BE 6.0 TO 7.0.
3. PREPARE SEEDBED BY LOOSENING SOIL TO A DEPTH OF 4 TO 6 INCHES. PLACE FERTILIZER (AS REQUIRED BY SOIL TEST) AND SEED THEN LIGHTLY RAKE AND THEN ROLL WITH 200 POUND ROLLER. MULCH THE AREA THEN WATER. STRAW MAY NEED TO BE SECURE TO PREVENT IT FROM BLOWING AWAY.
4. HEAVY SHADE AREAS (UNDER PANELS) SHALL BE SEEDED WITH A 100% FINE FESCUE VARIETY BLEND (± 20% HARD FESCUE, ± 40% CHEWINGS FESCUE, AND ± 40% CREEPING FESCUE). INITIAL SEEDING SHALL BE DONE AT A RATE OF 4.0 TO 5.0 POUNDS PER 1,000 SF. OVER-SEEDING (MAINTENANCE SEEDING) SHALL BE DONE WITH THE SAME SEED BLEND AT A RATE OF 2.0 TO 2.5 POUNDS PER 1,000 SF.
5. LAWN AREAS SHALL BE SEEDED WITH A RECREATIONAL SEED BLEND (± 65% CREEPING RED FESCUE, ± 20% PERENNIAL RYEGRASS, AND ± 15% FINE FESCUE). INITIAL SEEDING SHALL BE DONE AT A RATE OF 4.0 TO 5.0 POUNDS PER 1,000 SF. OVER-SEEDING (MAINTENANCE SEEDING) SHALL BE DONE WITH THE SAME SEED BLEND AT A RATE OF 2.0 TO 2.5 POUNDS PER 1,000 SF.
6. BUFFER AREAS SHALL BE SEEDED WITH A 100% PERENNIAL RYEGRASS SEED. INITIAL SEEDING SHALL BE DONE AT A RATE OF 4.0 TO 5.0 POUNDS PER 1,000 SF. OVER-SEEDING (MAINTENANCE SEEDING) SHALL BE DONE WITH THE SAME SEED BLEND AT A RATE OF 2.0 TO 2.5 POUNDS PER 1,000 SF.

MAINTENANCE

1. MOW AREAS WITHIN FENCE A MINIMUM OF 3 OR 4 TIMES A YEAR. MOW BUFFER AREAS A MINIMUM OF 2 TIMES A YEAR.
2. INSPECT HEALTH OF GRASSED AREAS 3 TO 4 TIMES PER YEAR. LOOK FOR THIN AND BARE AREAS, AREAS OF EROSION, AREAS OF COMPACTION OR OTHER SIGNS OF AN UNHEALTHY LAWN AREA.
3. RESEED ALL THIN AND BARE AREAS. ANY EROSION SHALL BE REPAIRED BY ADDING SOILS AS NECESSARY, RESEED ACCORDING TO APPROPRIATE SEED MIXTURE AND MULCH AREA.
4. TEST SOIL EVERY 3 YEARS. FERTILIZE IN ACCORDANCE WITH SOIL TEST ANALYSIS. MAINTAIN SOIL pH OF 6.0 TO 7.0.
5. AERATE COMPACTED AND HEAVILY TRAVELED AREAS AS NECESSARY.

CONSTRUCTION SEQUENCE

1. INSTALL STABILIZED CONSTRUCTION ENTRANCE.
2. INSTALL SILT FENCE.
3. BEGIN GRADING OPERATIONS FOR ACCESS DRIVE.
4. INSTALL SOLAR BASE SUPPORTS AND SOLAR ARRAYS.
5. INSTALL CHAIN LINK FENCE AND OTHER AMENITIES.
6. INSTALL UNDERGROUND AND OVERHEAD ELECTRICAL AND CONNECT TO EXISTING POWER DISTRIBUTION SYSTEM.
7. INSTALL SEED AND MULCH TO STABILIZE ALL DISTURBED AREAS.
8. REMOVE ALL TEMPORARY EROSION AND SEDIMENT CONTROL MEASURES.

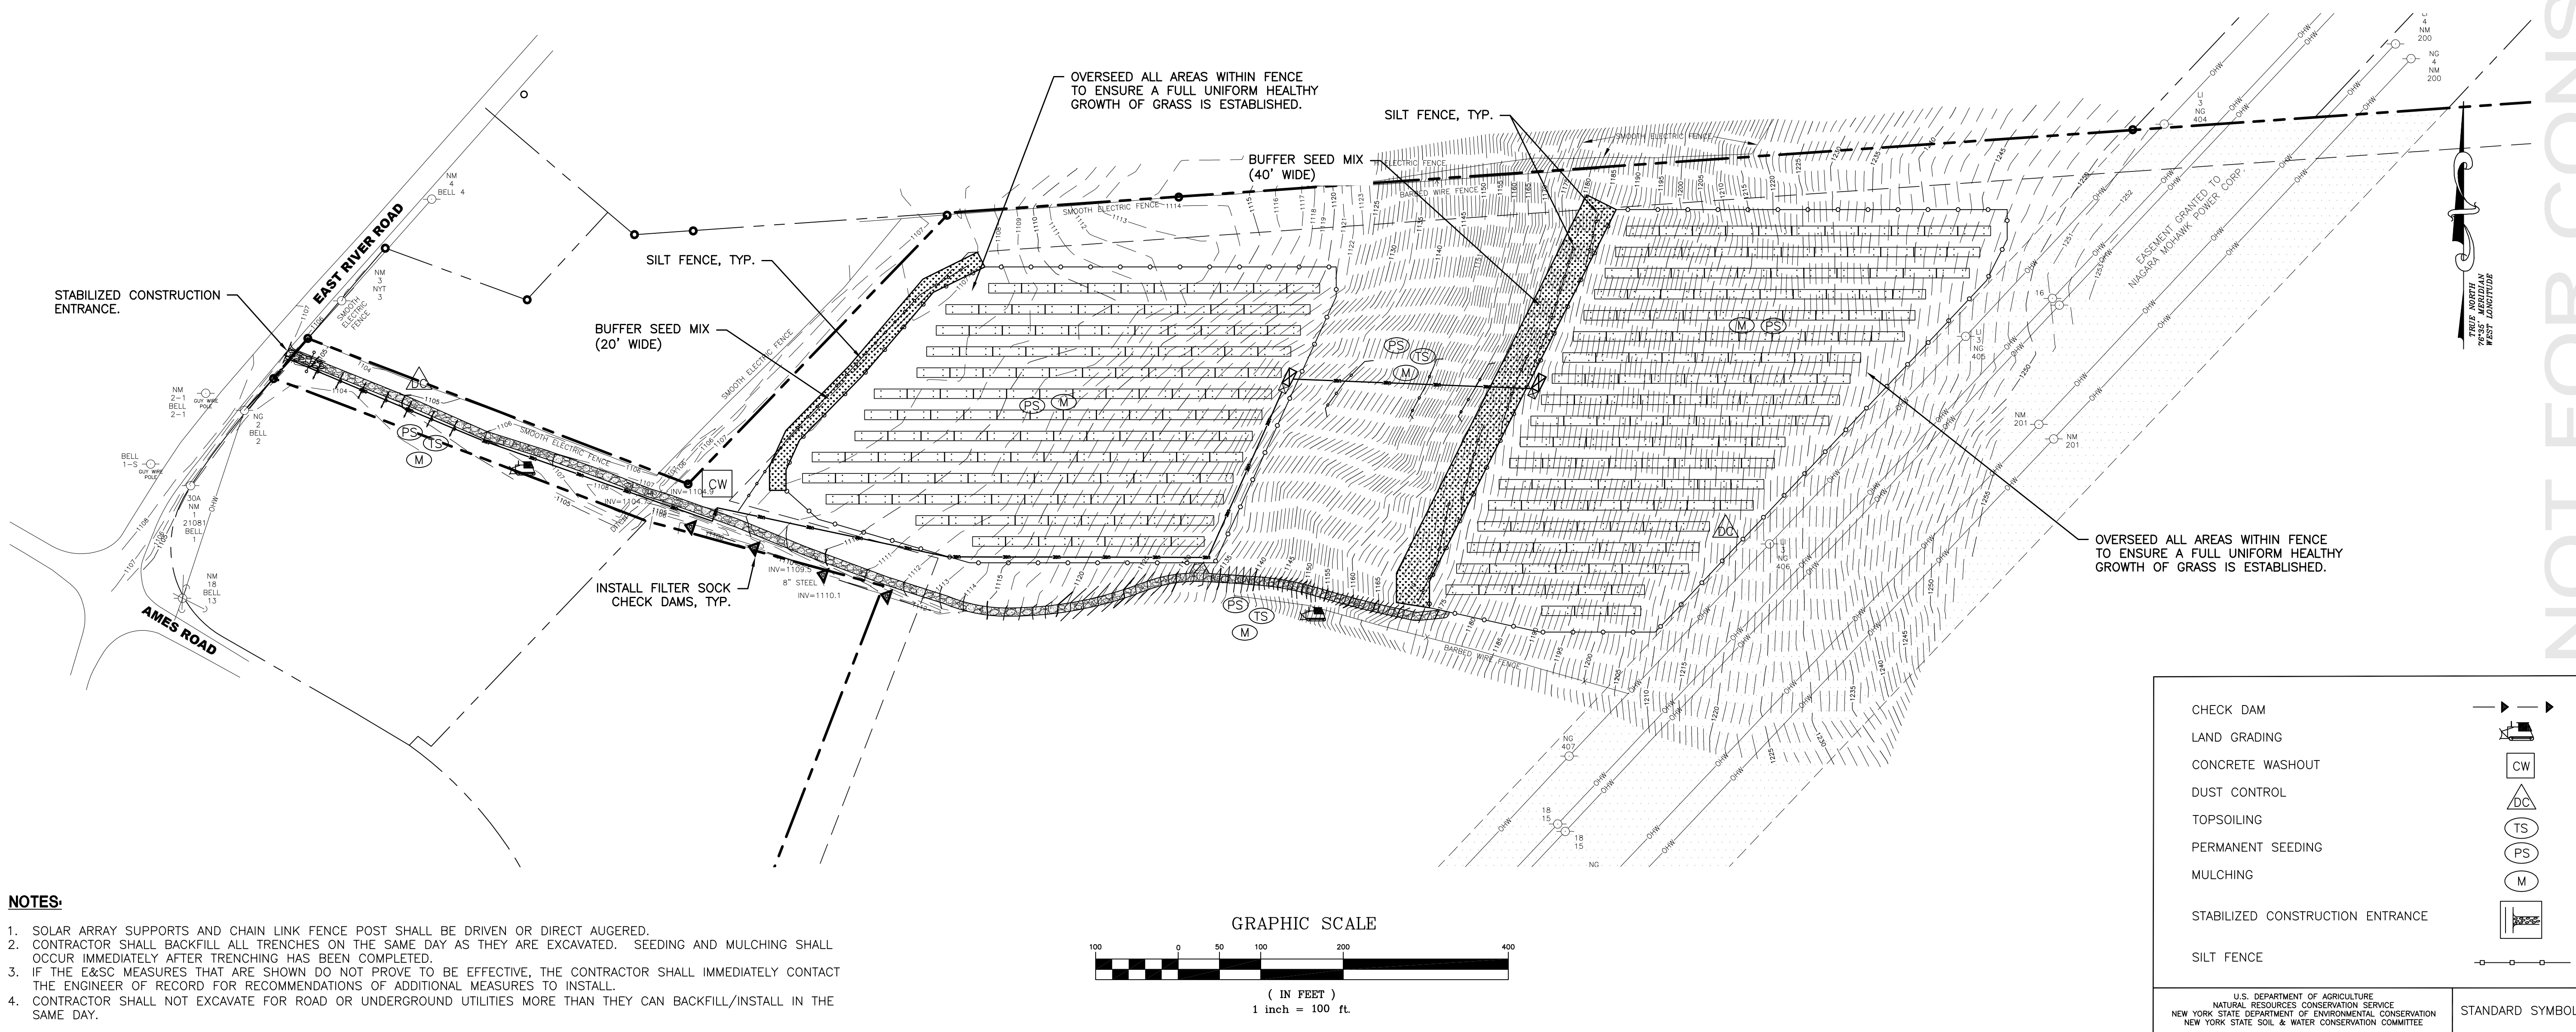

NOTES:

1. SOLAR ARRAY SUPPORTS AND CHAIN LINK FENCE POST SHALL BE DRIVEN OR DIRECT AUGERED.
2. CONTRACTOR SHALL BACKFILL ALL TRENCHES ON THE SAME DAY AS THEY ARE EXCAVATED. SEEDING AND MULCHING SHALL OCCUR IMMEDIATELY AFTER TRENCHING HAS BEEN COMPLETED.
3. IF THE E&SC MEASURES THAT ARE SHOWN DO NOT PROVE TO BE EFFECTIVE, THE CONTRACTOR SHALL IMMEDIATELY CONTACT THE ENGINEER OF RECORD FOR RECOMMENDATIONS OF ADDITIONAL MEASURES TO INSTALL.
4. CONTRACTOR SHALL NOT EXCAVATE FOR ROAD OR UNDERGROUND UTILITIES MORE THAN THEY CAN BACKFILL/INSTALL IN THE SAME DAY.

NOT FOR CONSTRUCTION

58 Exchange Street
Binghamton, New York 13901
Phone: 607.722.1100
Fax: 607.722.2515
Email: info@keystone.com
www.keystone.com



WARNING: It is a violation of Section 7707, the Education Law, and the Professional Engineers and Surveyors Law to use these drawings, specifications, plans or reports in which the signature of a Professional Engineer or Surveyor has been applied, without the written consent of the Professional Engineer or Surveyor.

© Copyright 2018
Keystone Associates
Architects, Engineers
and Surveyors, LLC

NO.	REVISIONS AND DESCRIPTIONS	DATE
2	FINISHED PANEL LAYOUT, 10/17/18	3/15/19
1	REVISED PANEL LAYOUT, CHANGED DRAWING LAYOUT, ADVANCED DESIGN NUMBERS	2/12/19


SOLAR ARRAY PLAN
EAST RIVER ROAD SOLAR
1994 EAST RIVER ROAD
TOWN OF CORTLANDVILLE
CORTLAND COUNTY, NY

EROSION AND SEDIMENT CONTROL PLAN

SHEET NO.
C110
PROJECT NO.
2850.24418.4
DATE: 12/18/18
CAD FILE NO.: 285024418_4_Site.dwg


U.S. DEPARTMENT OF AGRICULTURE
NATURAL RESOURCES CONSERVATION SERVICE
NEW YORK STATE DEPARTMENT OF ENVIRONMENTAL CONSERVATION
NEW YORK STATE SOIL & WATER CONSERVATION COMMITTEE

STANDARD SYMBOLS

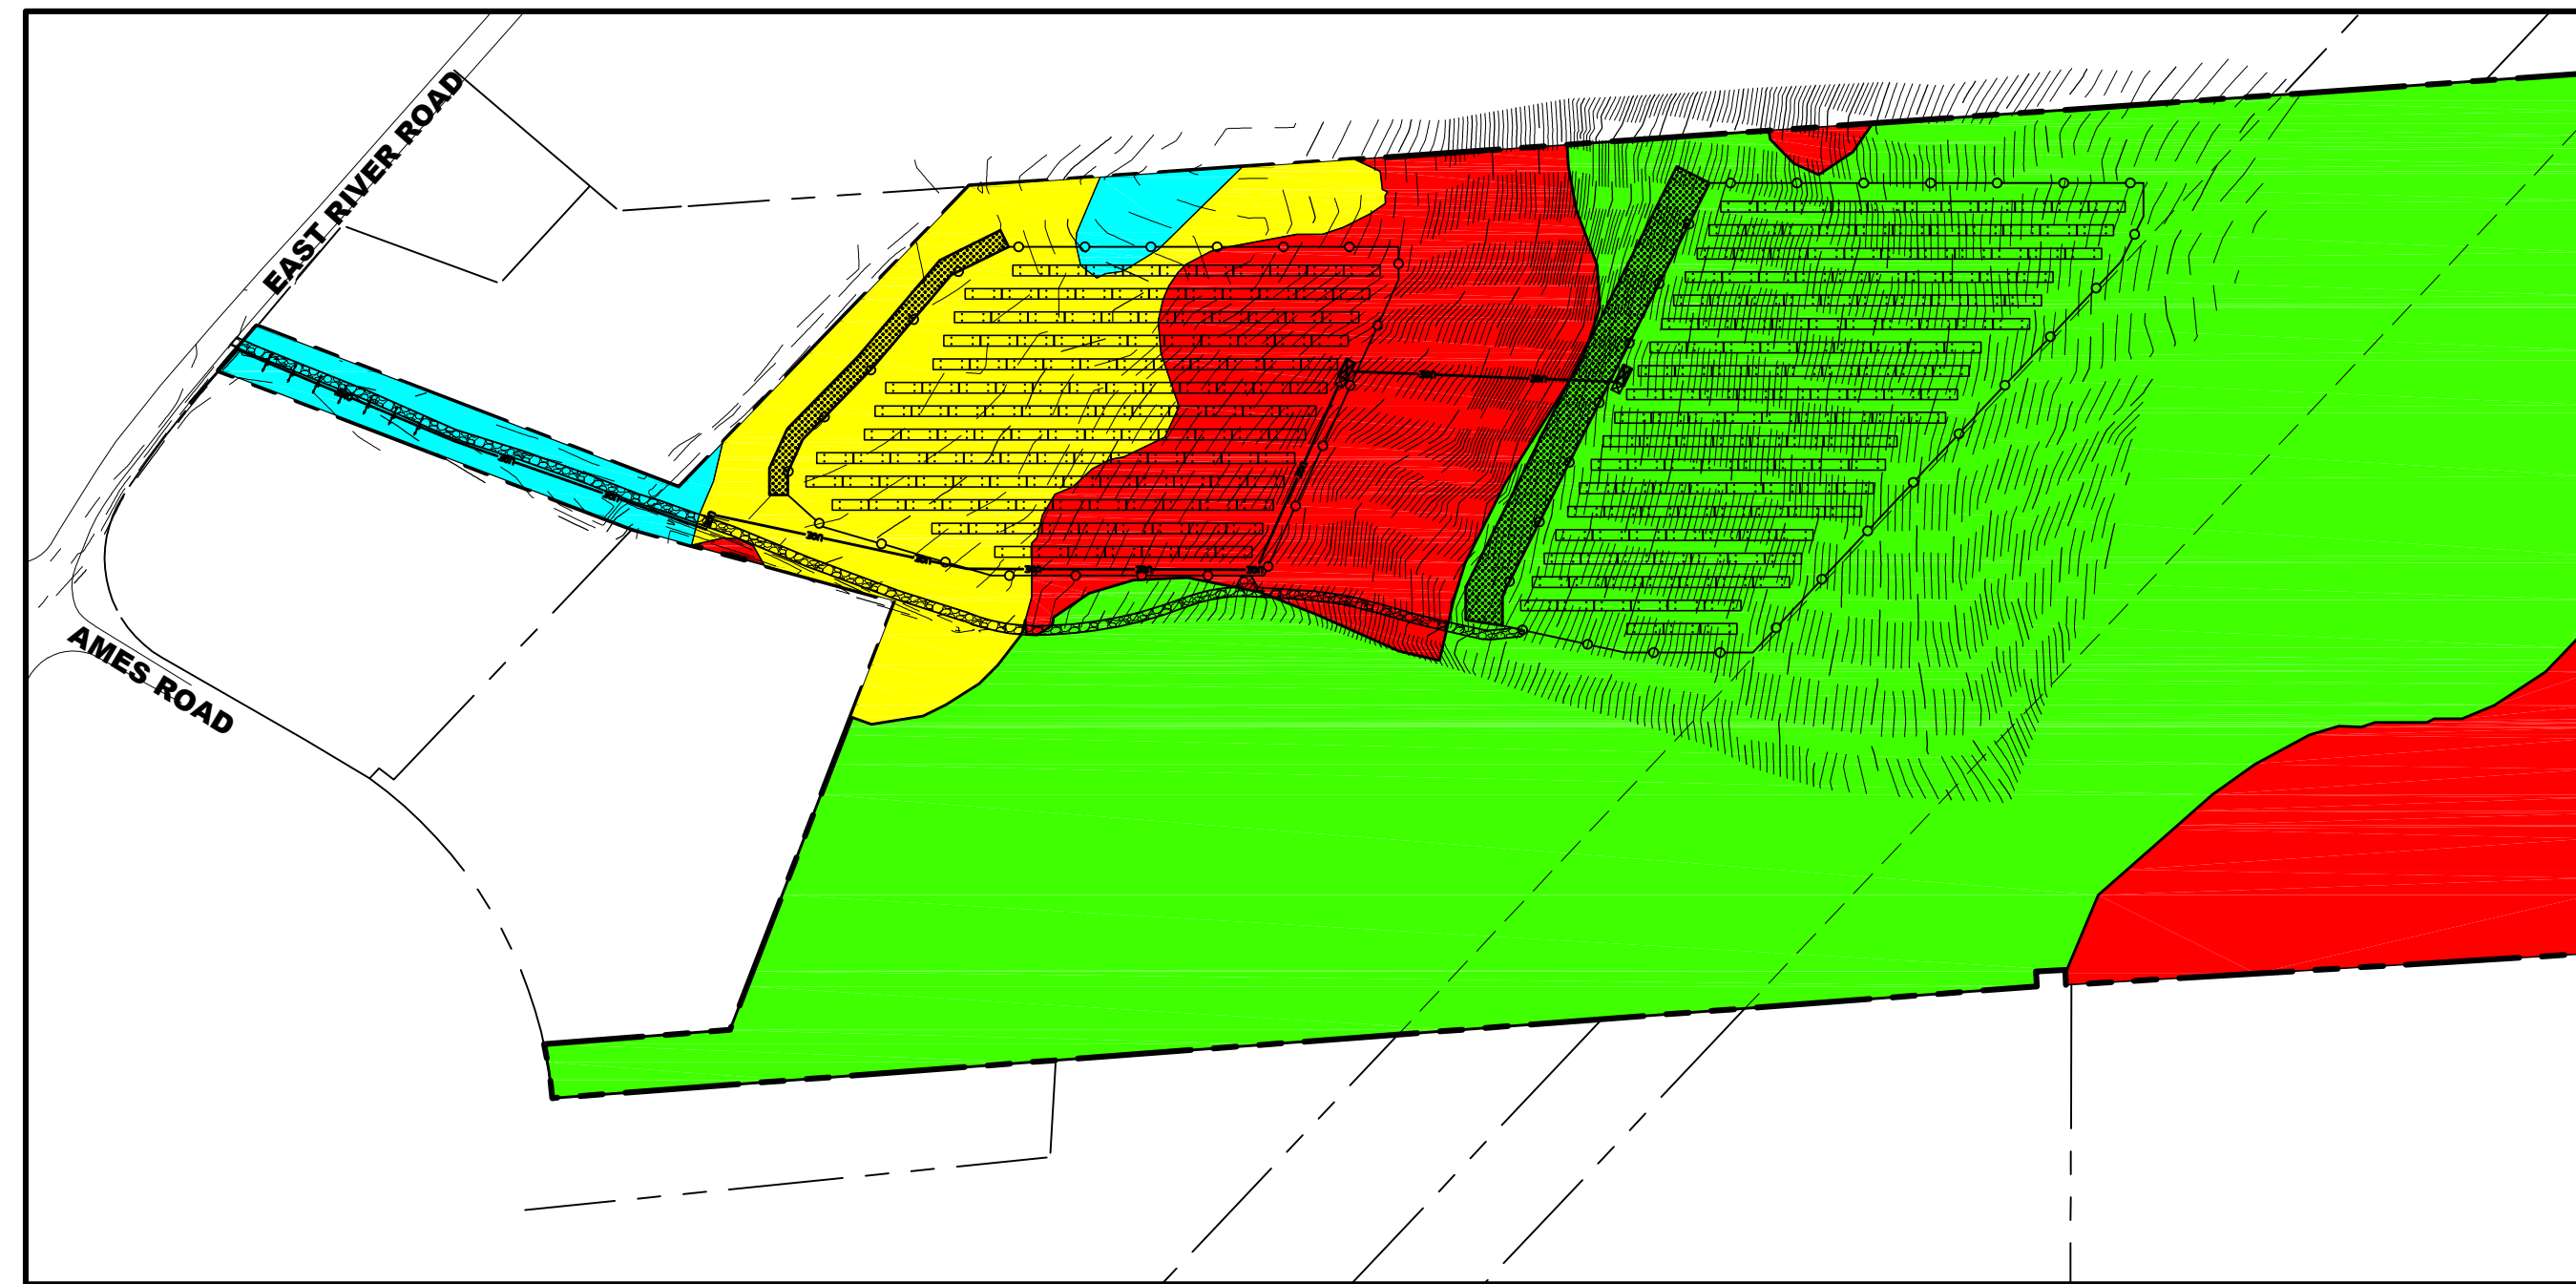


- PRIME FARMLAND
- PRIME FARMLAND IF DRAINED
- NOT PRIME FARMLAND
- FARMLAND OF STATEWIDE IMPORTANCE


1 FARMLAND SOILS MAP
C110 1" = 200'

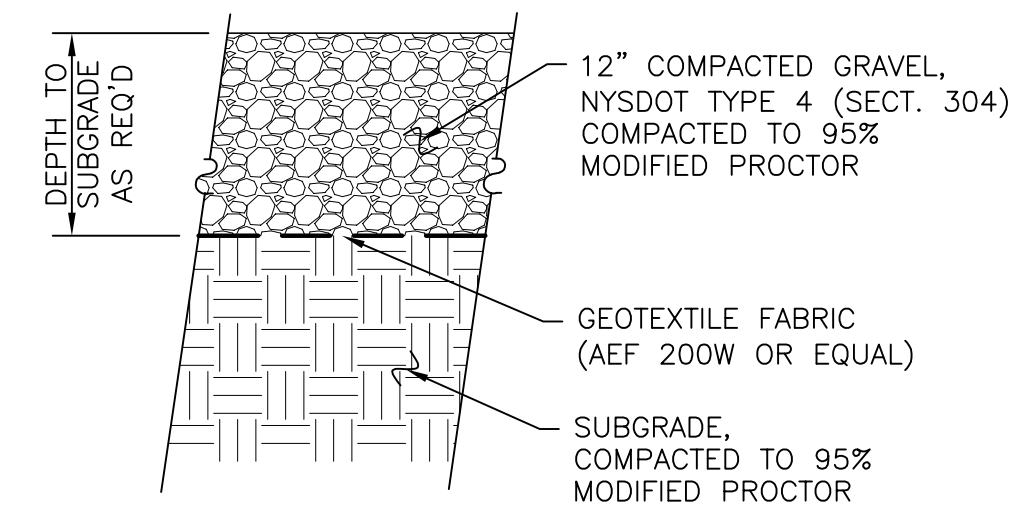


2 GRAVEL DRIVE DETAIL
C200 N.T.S.

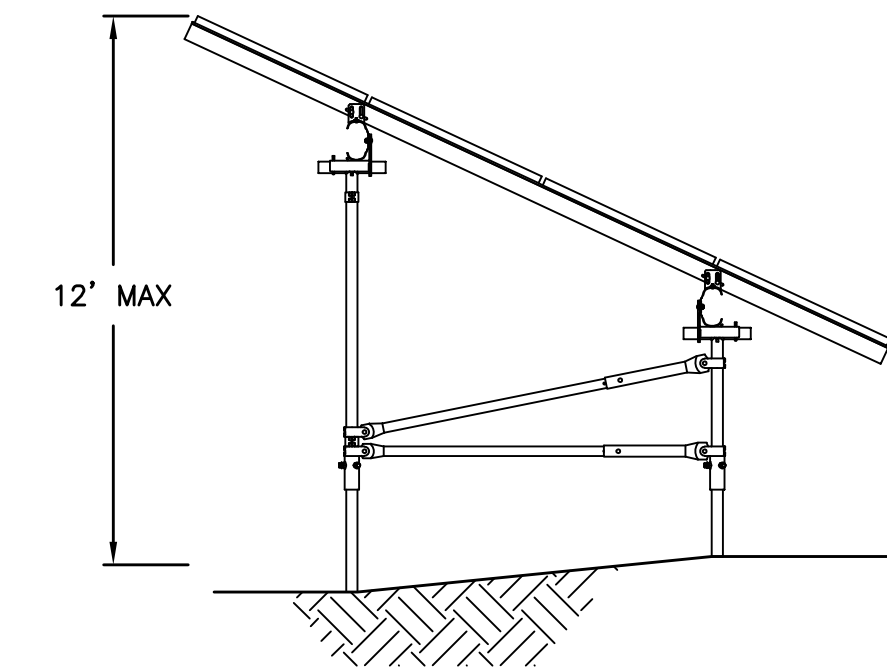


3 SOLAR ARRAY SIDE VIEW
C200 N.T.S.

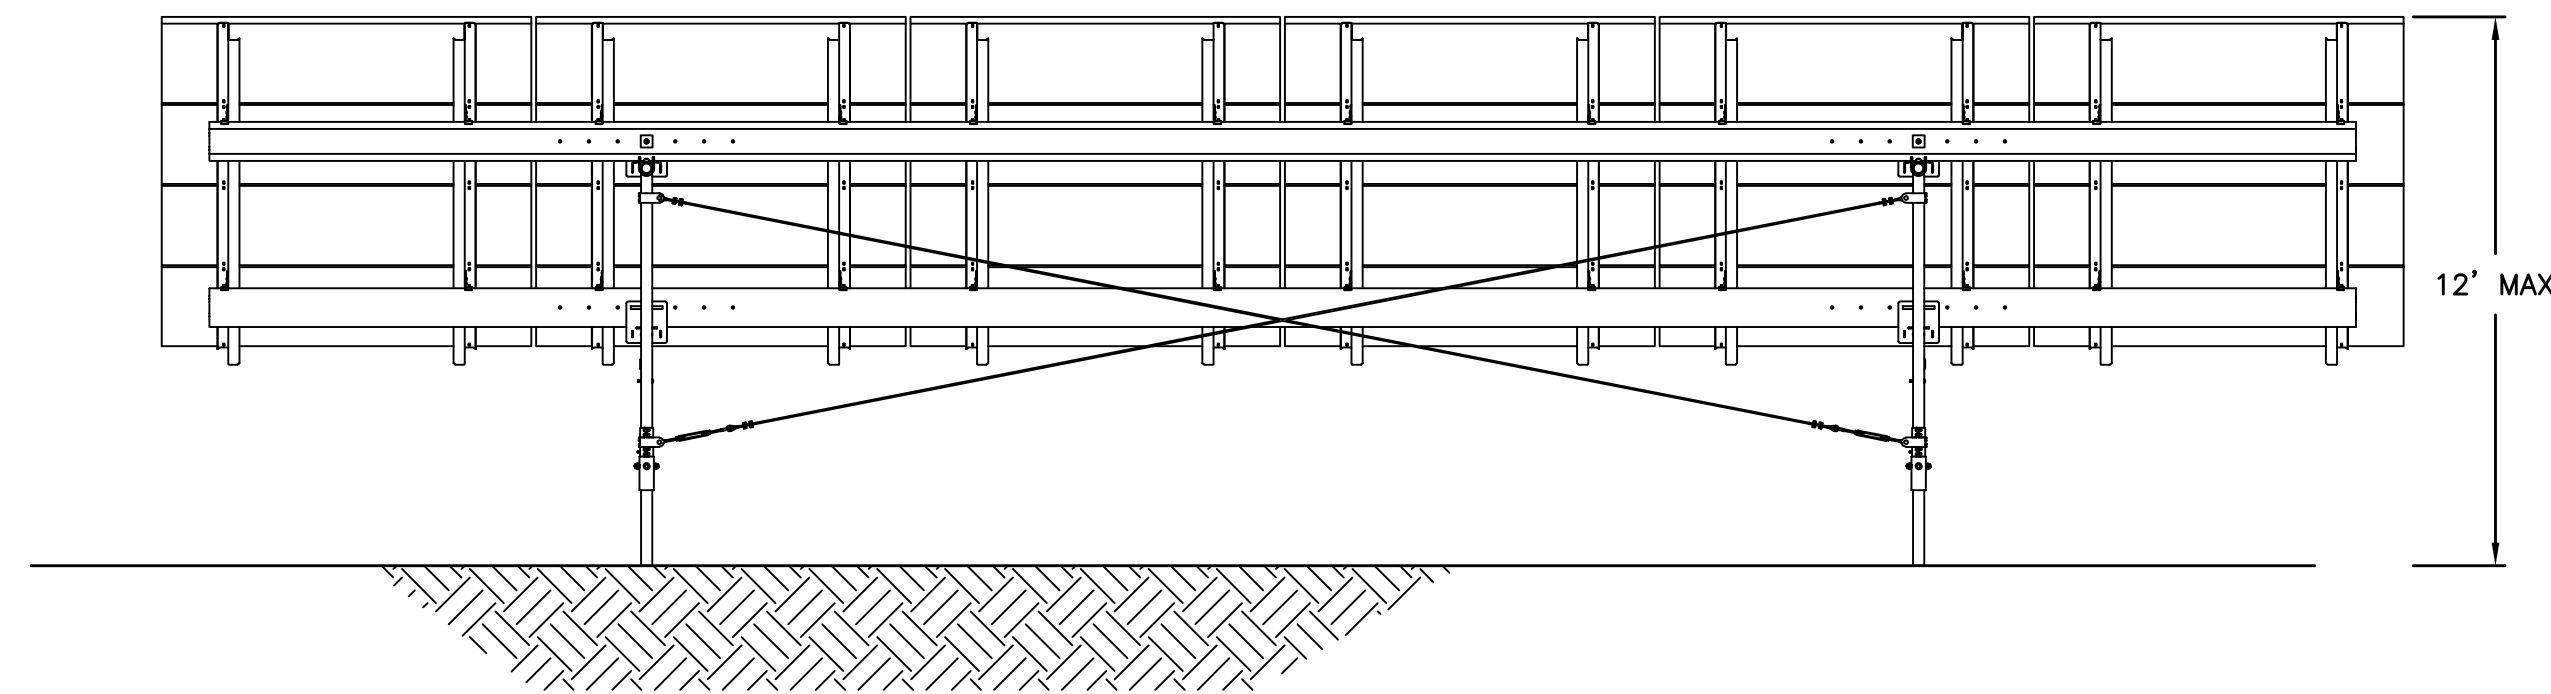


4 SOLAR ARRAY REAR VIEW
C200 N.T.S.

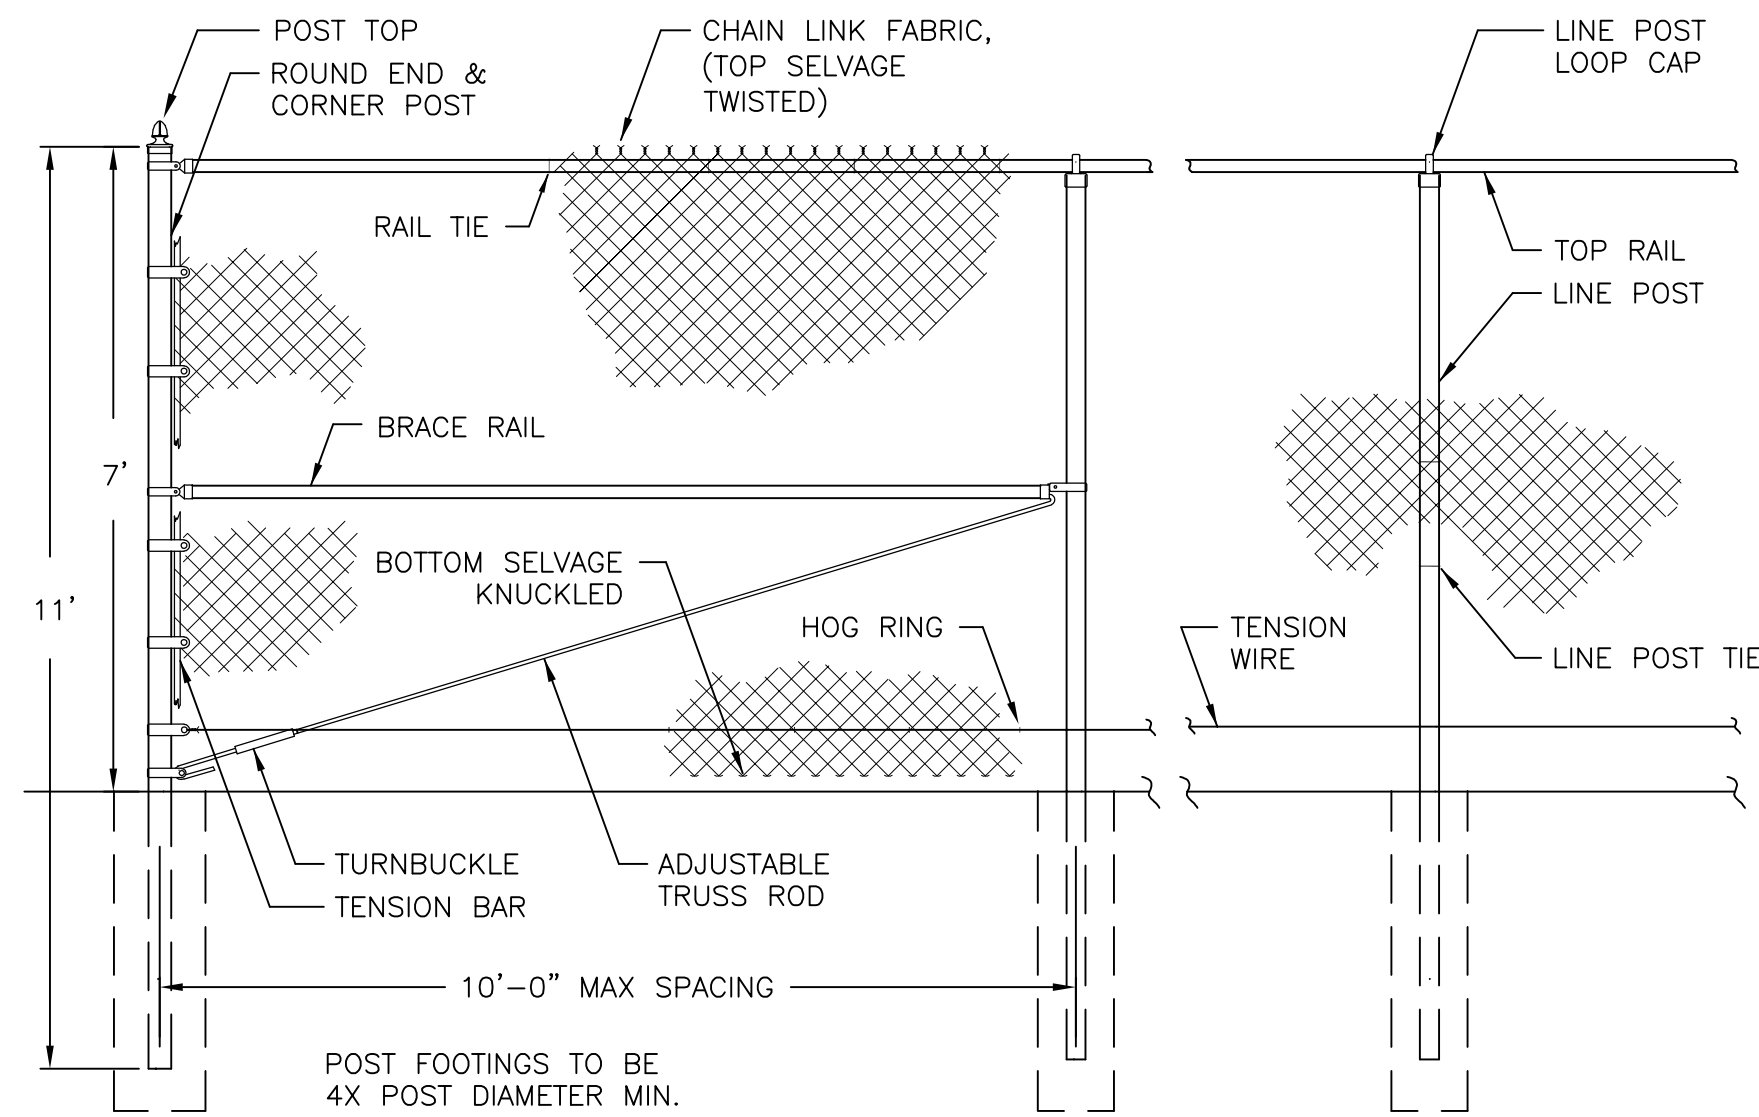

5 CHAIN LINK FENCE DETAIL
C200 N.T.S.

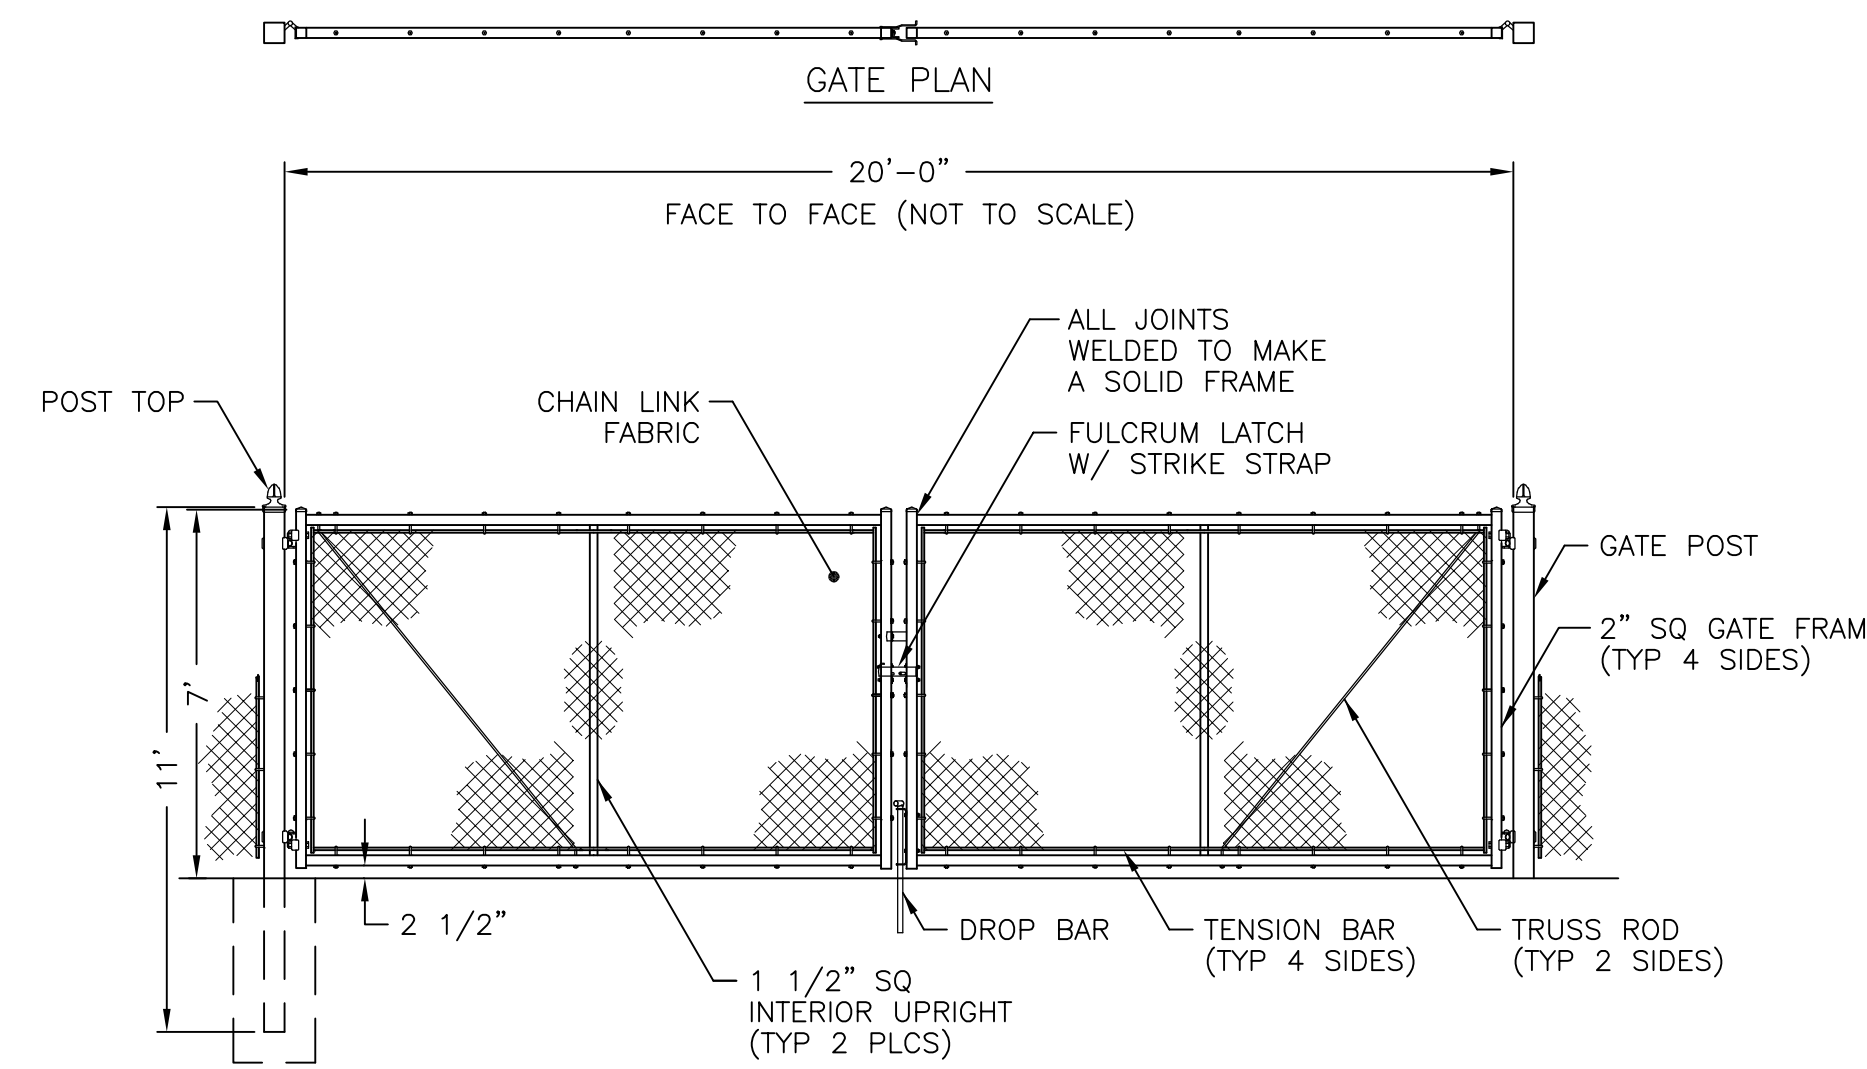

6 CHAIN LINK SWING GATE
C200 N.T.S.

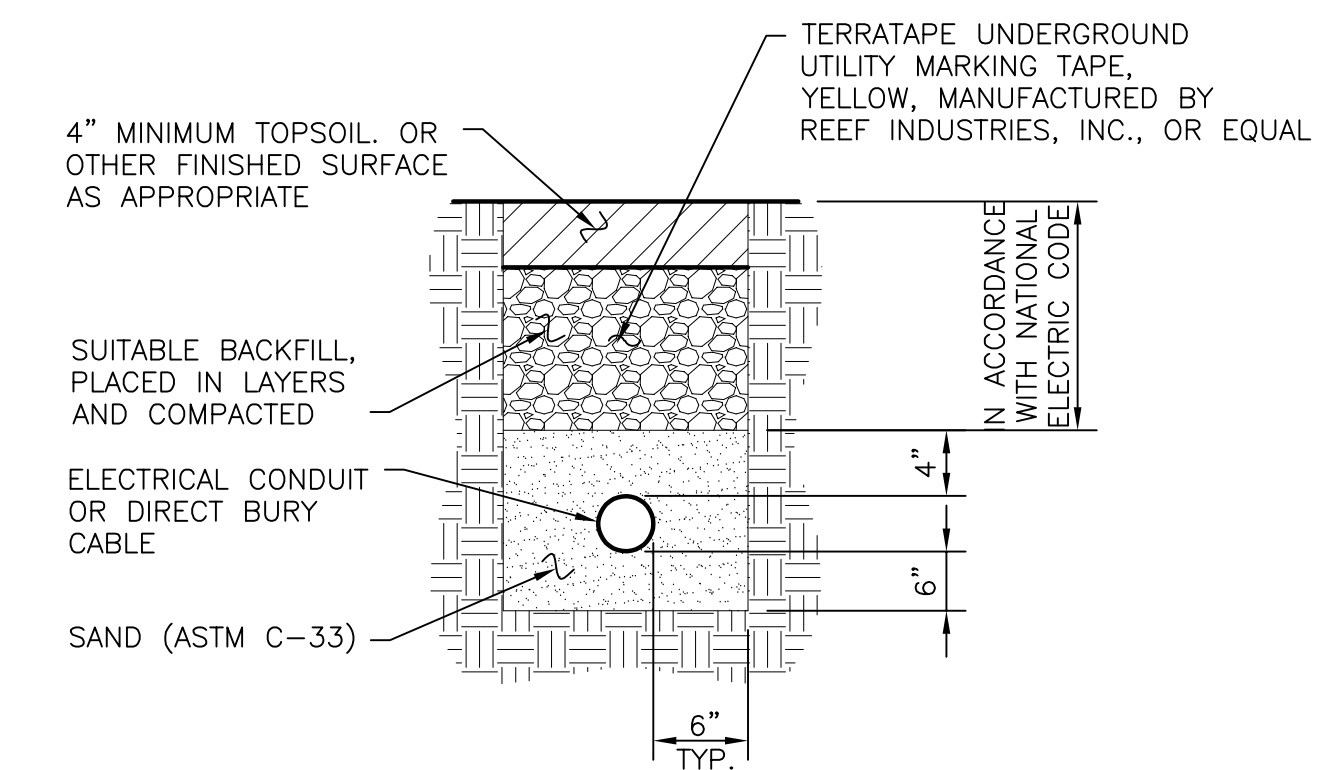




7 ELECTRICAL TRENCH DETAIL
C200 N.T.S.

NOT FOR CONSTRUCTION

58 Exchange Street
Binghamton, New York 13901
Phone: 607.722.1100
Fax: 607.722.2515
Email: info@keystone.com
www.keystone.com

KEYSTONE ASSOCIATES
ARCHITECTS, ENGINEERS AND SURVEYORS, LLC


<p>SOLAR ARRAY PLAN EAST RIVER ROAD SOLAR 1994 EAST RIVER ROAD TOWN OF CORTLANDVILLE CORTLAND COUNTY, NY</p> <p>FARMLAND SOILS AND DETAILS</p>	<p>WARNING: This is a portion of drawing 720, the Station Log for the Project under the Professional Architect, Engineer, or Professional Surveyor's seal or report to which the provisions of the Professional Code of Ethics of the State of New York apply.</p> <p>© Copyright 2018 KeyStone Associates Architects, Engineers and Surveyors, LLC</p> <table border="1" style="width: 100%; border-collapse: collapse;"> <thead> <tr> <th>NO.</th> <th>REVISIONS AND DESCRIPTIONS</th> <th>DATE</th> </tr> </thead> <tbody> <tr> <td>2</td> <td>FINISHED PANEL LAYOUT, CHANGED DRAWING LAYOUT, PRINTED EXC. PLAN</td> <td>3/15/19</td> </tr> <tr> <td>1</td> <td>CHANGES TO LAYOUT, CHANGED DRAWING LAYOUT, ADVANCED DESIGN</td> <td>2/12/19</td> </tr> </tbody> </table>	NO.	REVISIONS AND DESCRIPTIONS	DATE	2	FINISHED PANEL LAYOUT, CHANGED DRAWING LAYOUT, PRINTED EXC. PLAN	3/15/19	1	CHANGES TO LAYOUT, CHANGED DRAWING LAYOUT, ADVANCED DESIGN	2/12/19
NO.	REVISIONS AND DESCRIPTIONS	DATE								
2	FINISHED PANEL LAYOUT, CHANGED DRAWING LAYOUT, PRINTED EXC. PLAN	3/15/19								
1	CHANGES TO LAYOUT, CHANGED DRAWING LAYOUT, ADVANCED DESIGN	2/12/19								
<p>SHEET NO. C200</p> <p>PROJECT NO. 2850.24418.4</p> <p>DATE: 12/18/18</p> <p>CAD FILE NO.: 285024418_4_Site.dwg</p>										

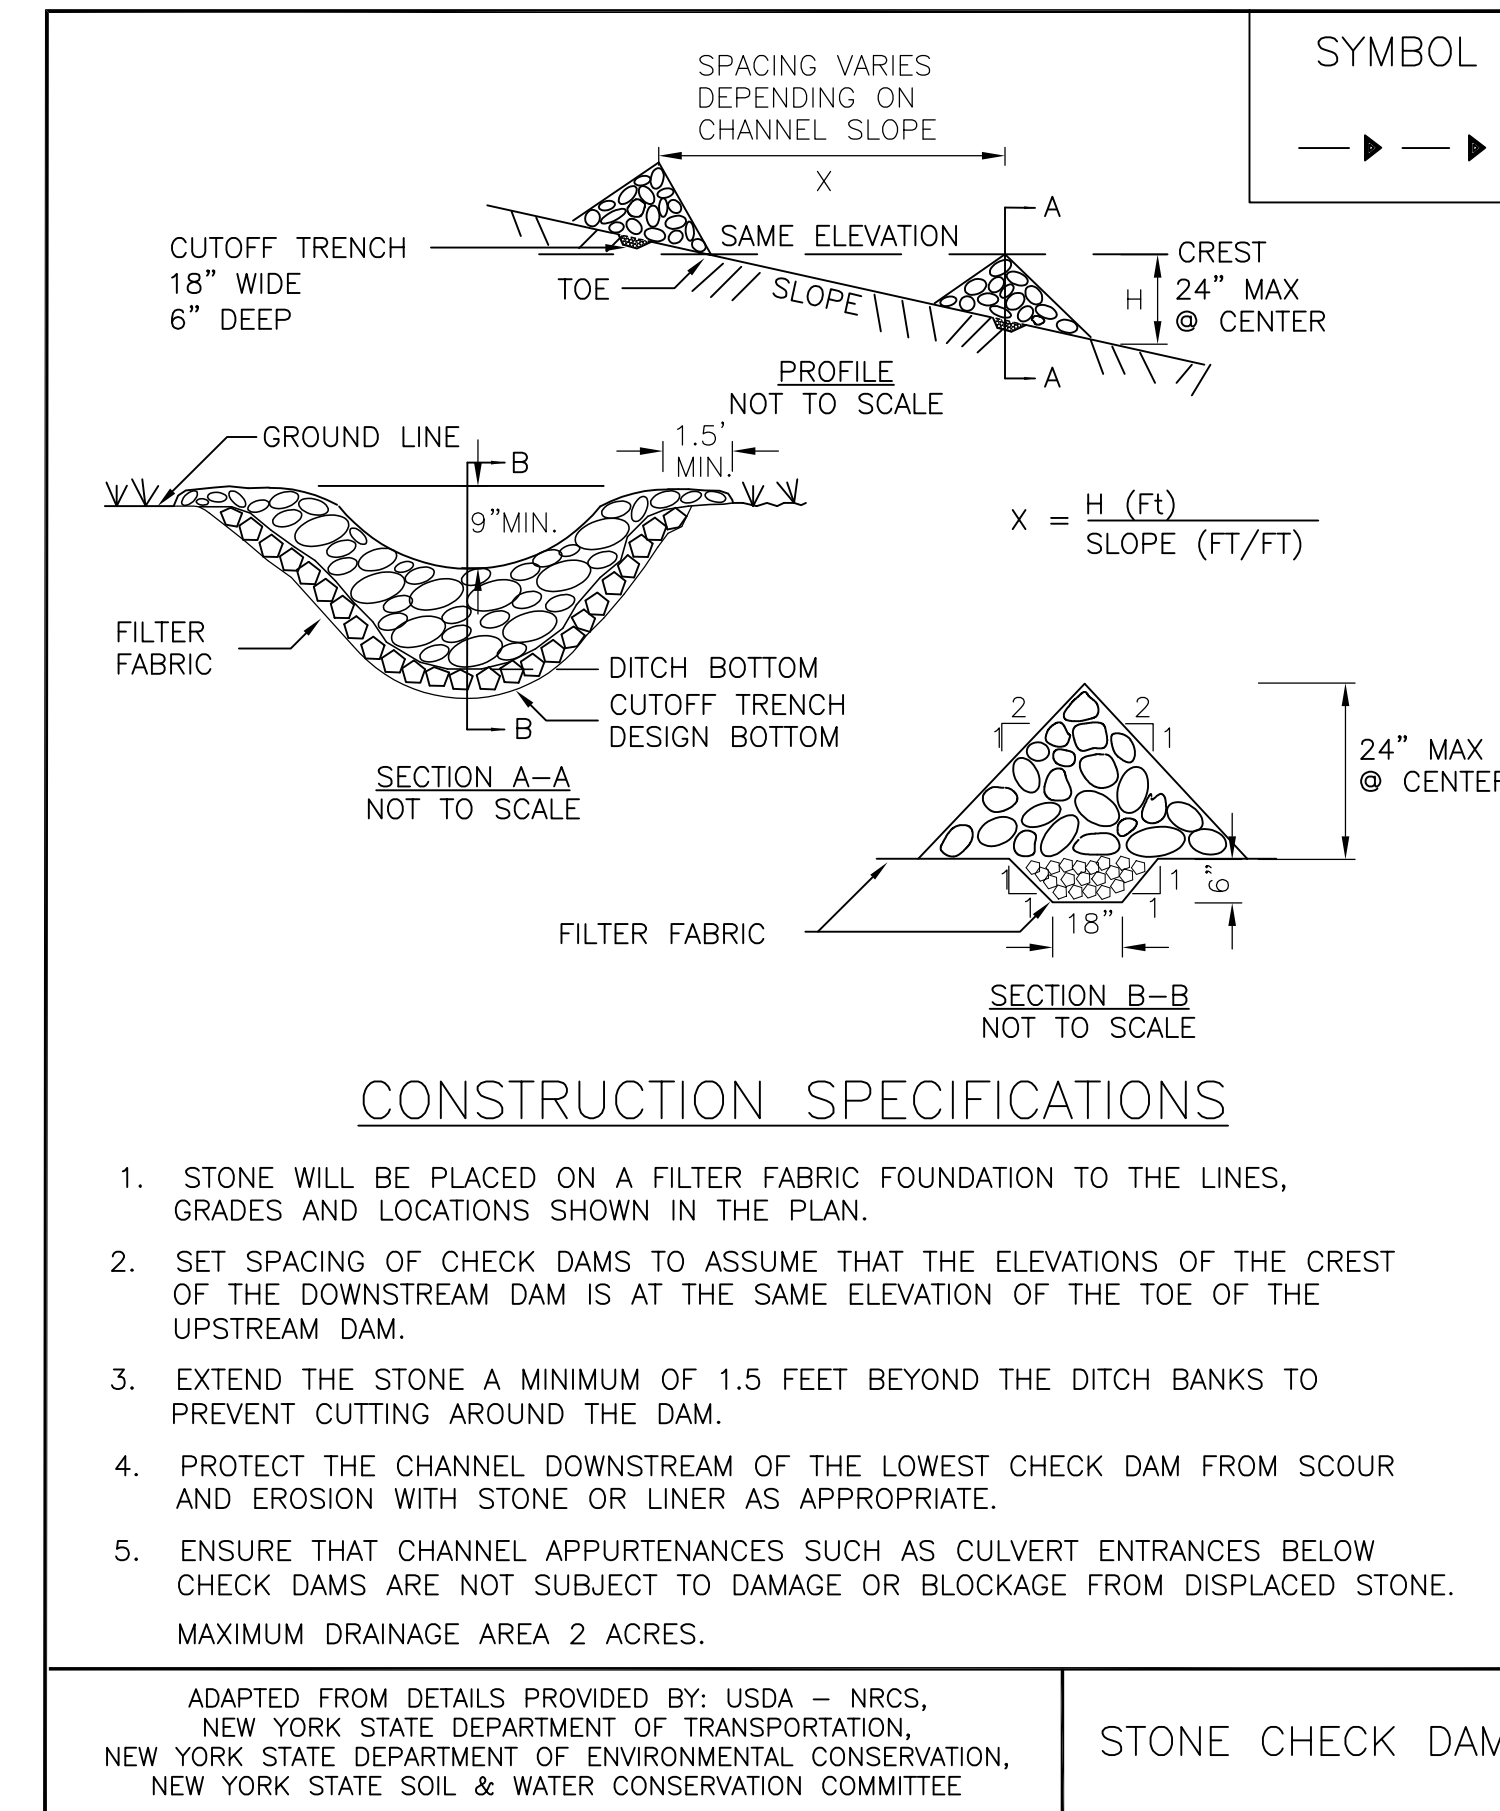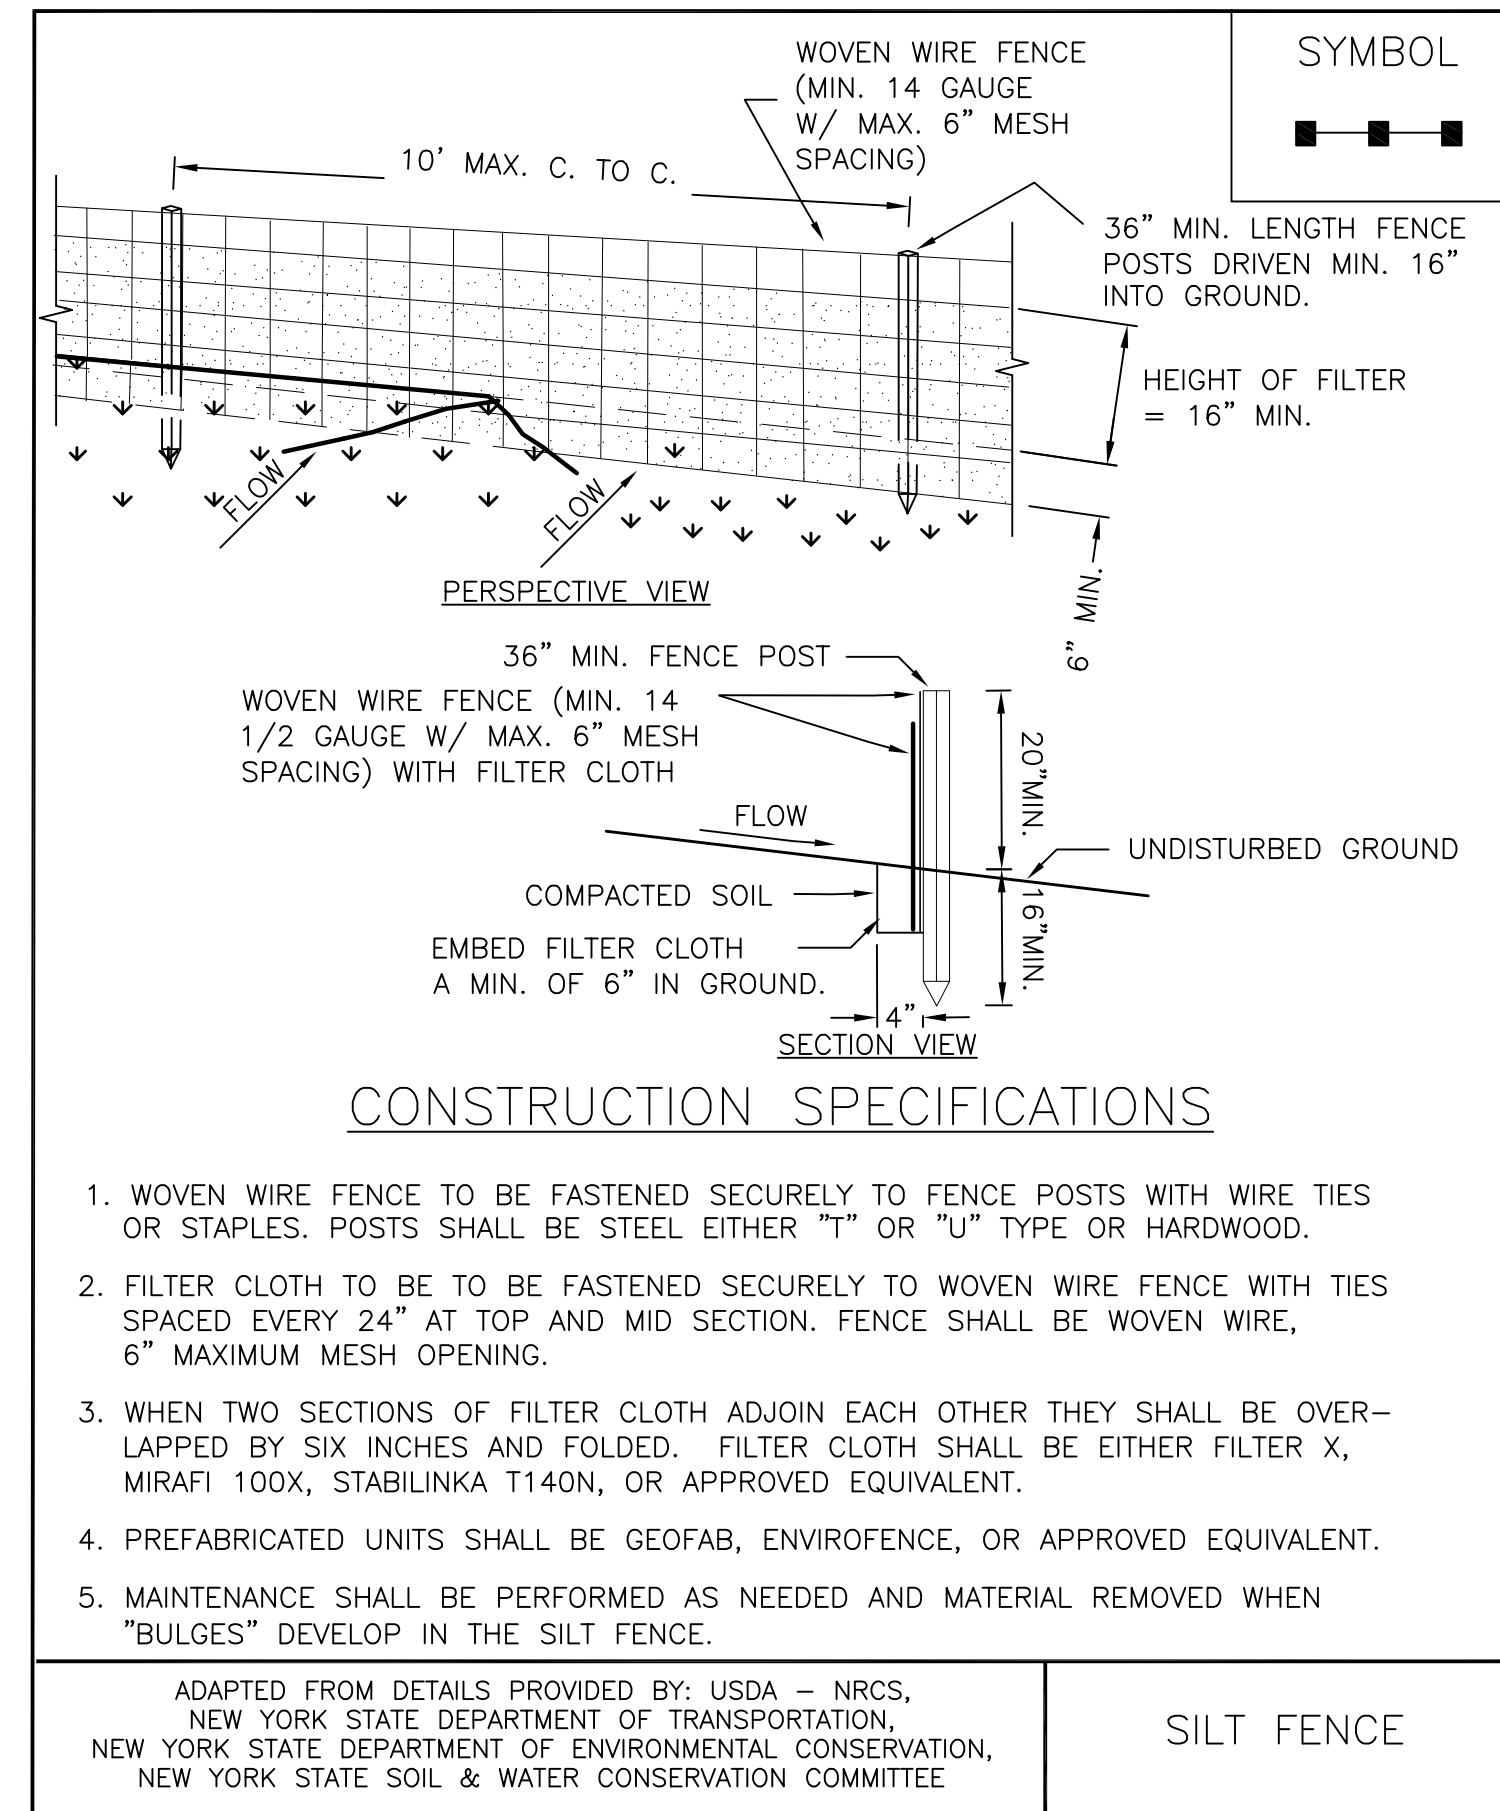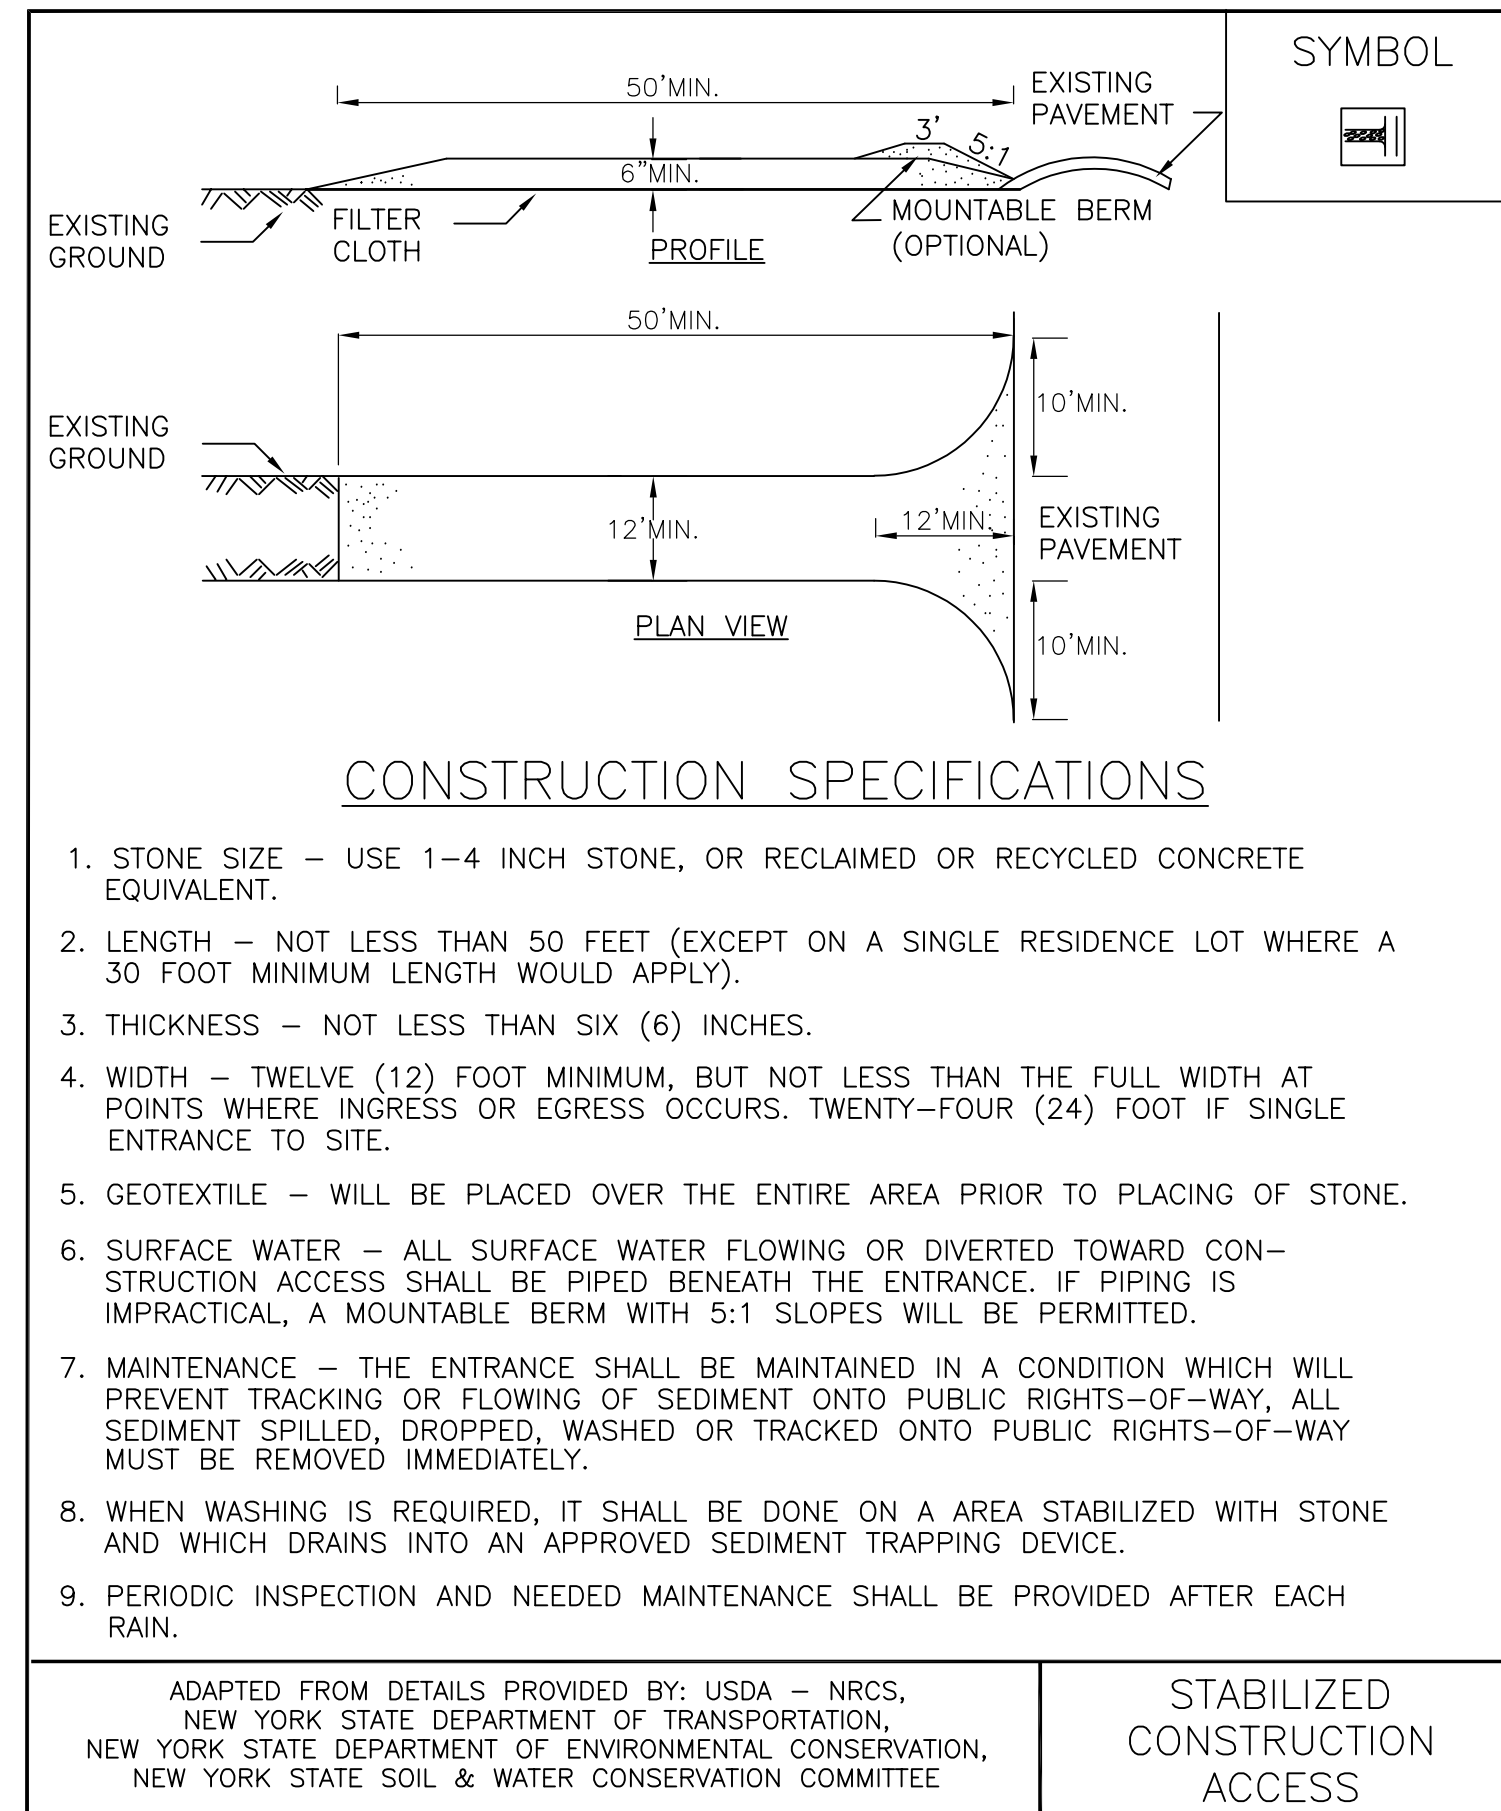

1 STABILIZED CONSTRUCTION ACCESS
C210 N.T.S.

2 SILT FENCE
C210 N.T.S.

3 STONE CHECK DAM
C210 N.T.S.

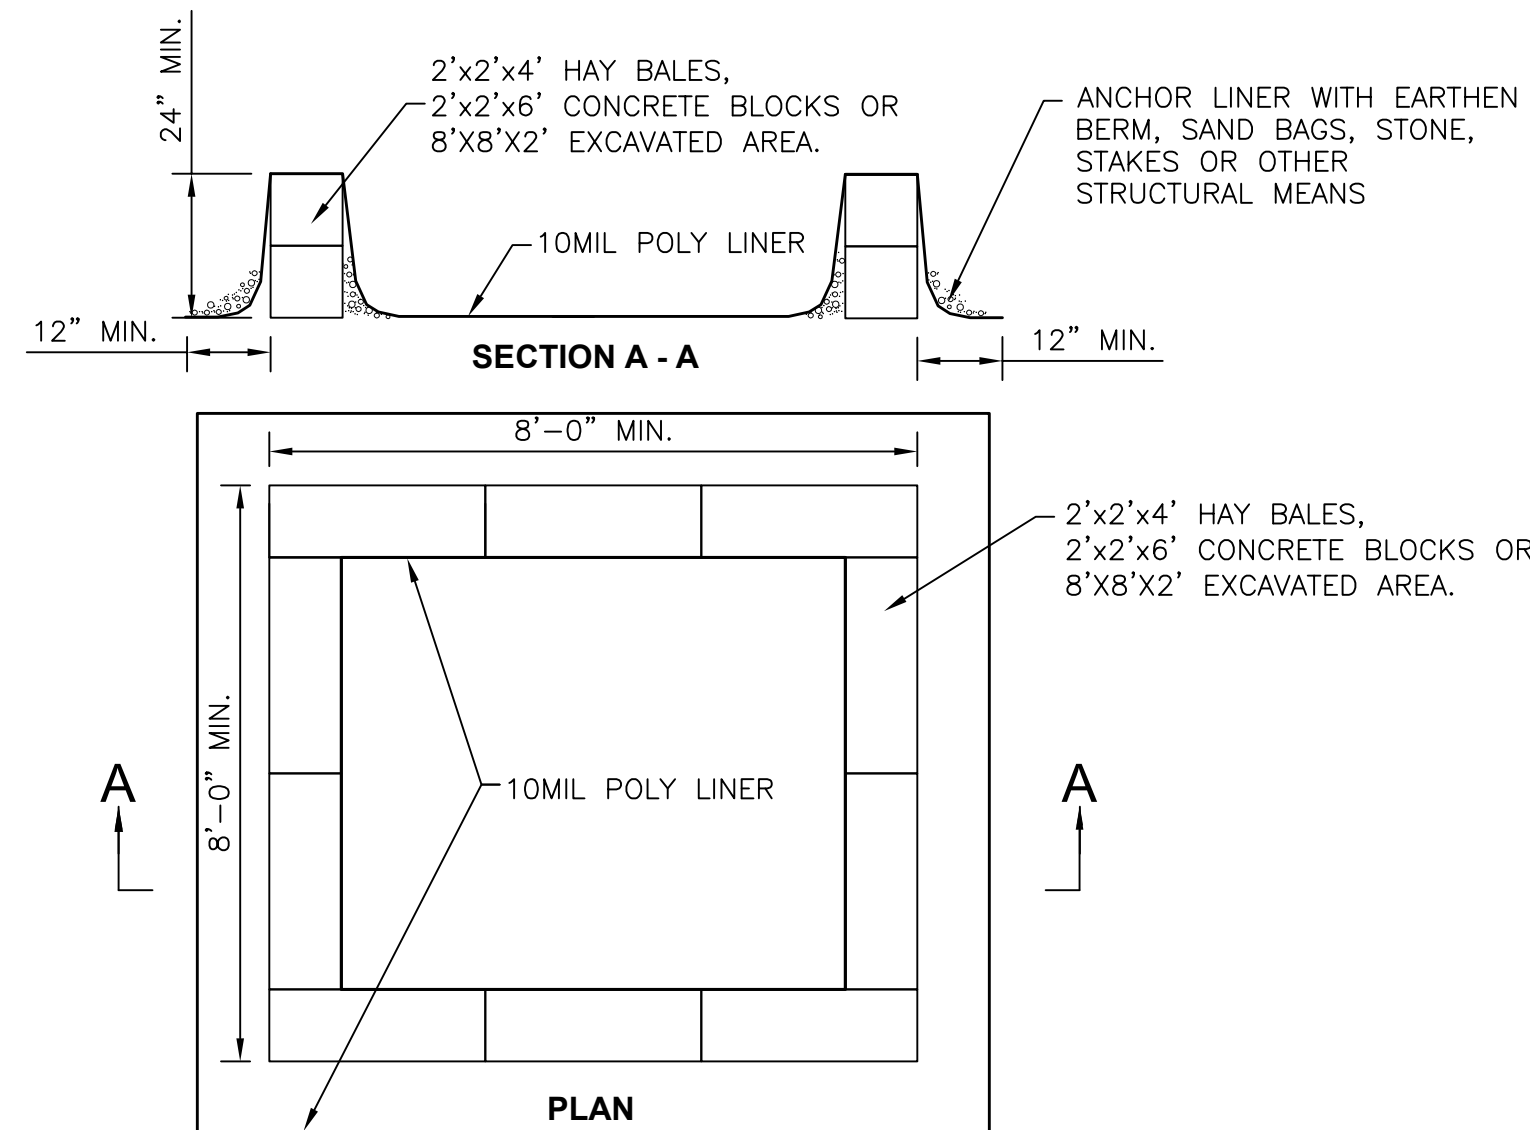

- NOTES:**
- ACTUAL ABOVE GROUND OR EXCAVATED LAYOUT DETERMINED IN FIELD.
 - LOCATE THE FACILITY A MINIMUM OF 100' FROM DRAINAGE SWALES, STORM DRAIN INLETS, WETLANDS, STREAMS AND OTHER SURFACE WATERS. WASH WATER SHALL NOT BE ALLOWED TO INFILTRATE INTO SOIL OR ENTER SURFACE WATERS. EXCESS RAINWATER SHALL BE PUMPED TO A STABILIZED AREA SUCH AS A GRASSED FILTER STRIP.
 - EXCAVATED WASHOUT STRUCTURES SHALL BE A MINIMUM OF 2' DEEP WITH SIDE SLOPES OF 2:1.
 - PROVIDE APPROPRIATE ACCESS TO THE STRUCTURE.
 - SIGNS SHALL BE INSTALLED TO DIRECT DRIVERS TO THE CONCRETE WASHOUT LOCATION.
 - ALL WASHOUT FACILITIES WILL BE LINED. THE LINER SHALL BE PLASTIC SHEETING WITH A MINIMUM THICKNESS OF 10 MILS WITH NO HOLES OR TEARS. LINER SHALL BE REPLACED WITH EACH CLEANING OF STRUCTURE.
 - ALL CONCRETE WASHOUT FACILITIES SHALL BE INSPECTED DAILY. DAMAGED OR LEAKING STRUCTURES SHALL BE DEACTIVATED AND REPAIRED OR REPLACED IMMEDIATELY.
 - ACCUMULATED HARDENED MATERIAL SHALL BE REMOVED WHEN 75% OF STORAGE CAPACITY OF THE STRUCTURE IS FILLED. THE MATERIAL SHALL BE DISPOSED OF IN A LEGAL MANNER.
 - INSPECT THE PROJECT SITE FREQUENTLY TO ENSURE THAT NO CONCRETE DISCHARGES ARE TAKING PLACE IN NON-DESIGNATED AREAS.

4 CONCRETE WASHOUT STRUCTURE
C210 N.T.S.

NOT FOR CONSTRUCTION

58 Exchange Street
Binghamton, New York 13901
Phone: 607.722.1100
Fax: 607.722.2515
Email: info@keystone.com
www.keystone.com

KEYSTONE ASSOCIATES
ARCHITECTS, ENGINEERS AND SURVEYORS, LLC

WARNING:
It is a violation of Article 780, of the Education Law or any provision within the Professional Architects, Engineers, and Surveyors Law, to use these drawings, specifications, plans or reports in which the professional seal or signature of any person has been applied, if such person is not the person whose seal or signature has been applied.

© Copyright 2018
Keystone Associates
Architects, Engineers
and Surveyors, LLC

NO.	REVISIONS AND DESCRIPTIONS	DATE
2	FINISHED PANEL LAYOUT, 3/15/19	
1	REVISED PANEL LAYOUT, CHANGED DRAWING LAYOUT, ADVANCED DESIGN	2/12/19

SOLAR ARRAY PLAN
EAST RIVER ROAD SOLAR
1994 EAST RIVER ROAD
TOWN OF CORTLANDVILLE
CORTLAND COUNTY, NY

DETAILS AND NOTES

SHEET NO.
C210

PROJECT NO.
2850.24418.4

DATE: 12/18/18

CAD FILE NO.: 285024418_4_Site.dwg