

THIS DRAWING IS ONLY VALID FOR CONSTRUCTION, BIDDING OR GOVERNMENT AGENCY REVIEW IF SAID DRAWING BEARS AN ORIGINAL SIGNED STAMP OF THE ARCHITECT. THIS DRAWING IS THE PROPERTY OF EMILY PETRINA, RA. IT IS TO BE USED ONLY FOR THE PROJECT NOTED HEREIN. REUSE OF THIS DRAWING FOR ANY OTHER PROJECT, ALTERATION OR EXTENSION OF THIS PROJECT IS PROHIBITED WITHOUT THE WRITTEN PERMISSION OF EMILY PETRINA, RA. ANY UNAUTHORIZED REUSE IS A VIOLATION OF US COPYRIGHT LAW.

FIREHOUSEArchitectureLAB, PLLC
EMILY M. PETRINA, RA
LEED AP BD+C

136 W. State Street
Ithaca, NY 14850

607.592.9385
emily@FIREHOUSEArchitectureLAB.com

DRAFT

DATE: JULY 17, 2018 ISSUE: PERMIT SET


SQUEAKY CLEAN CARWASH
1087 NYS RTE 222
CORTLAND, NY 13045

Date: OCT 20, 2018
Scale: AS NOTED

PLAN

A-100

- NOTES:
1. (2) CONTINUOUS STRIPS LED ROPE BELOW SOFFIT ON ALL FOUR SIDES OF BUILDING:
 - 1.1. ROPE 1 AT APPROX. 10'-0" ABOVE GRADE
 - 1.2. ROPE 2 AT APPROX. 11'-6" ABOVE GRADE

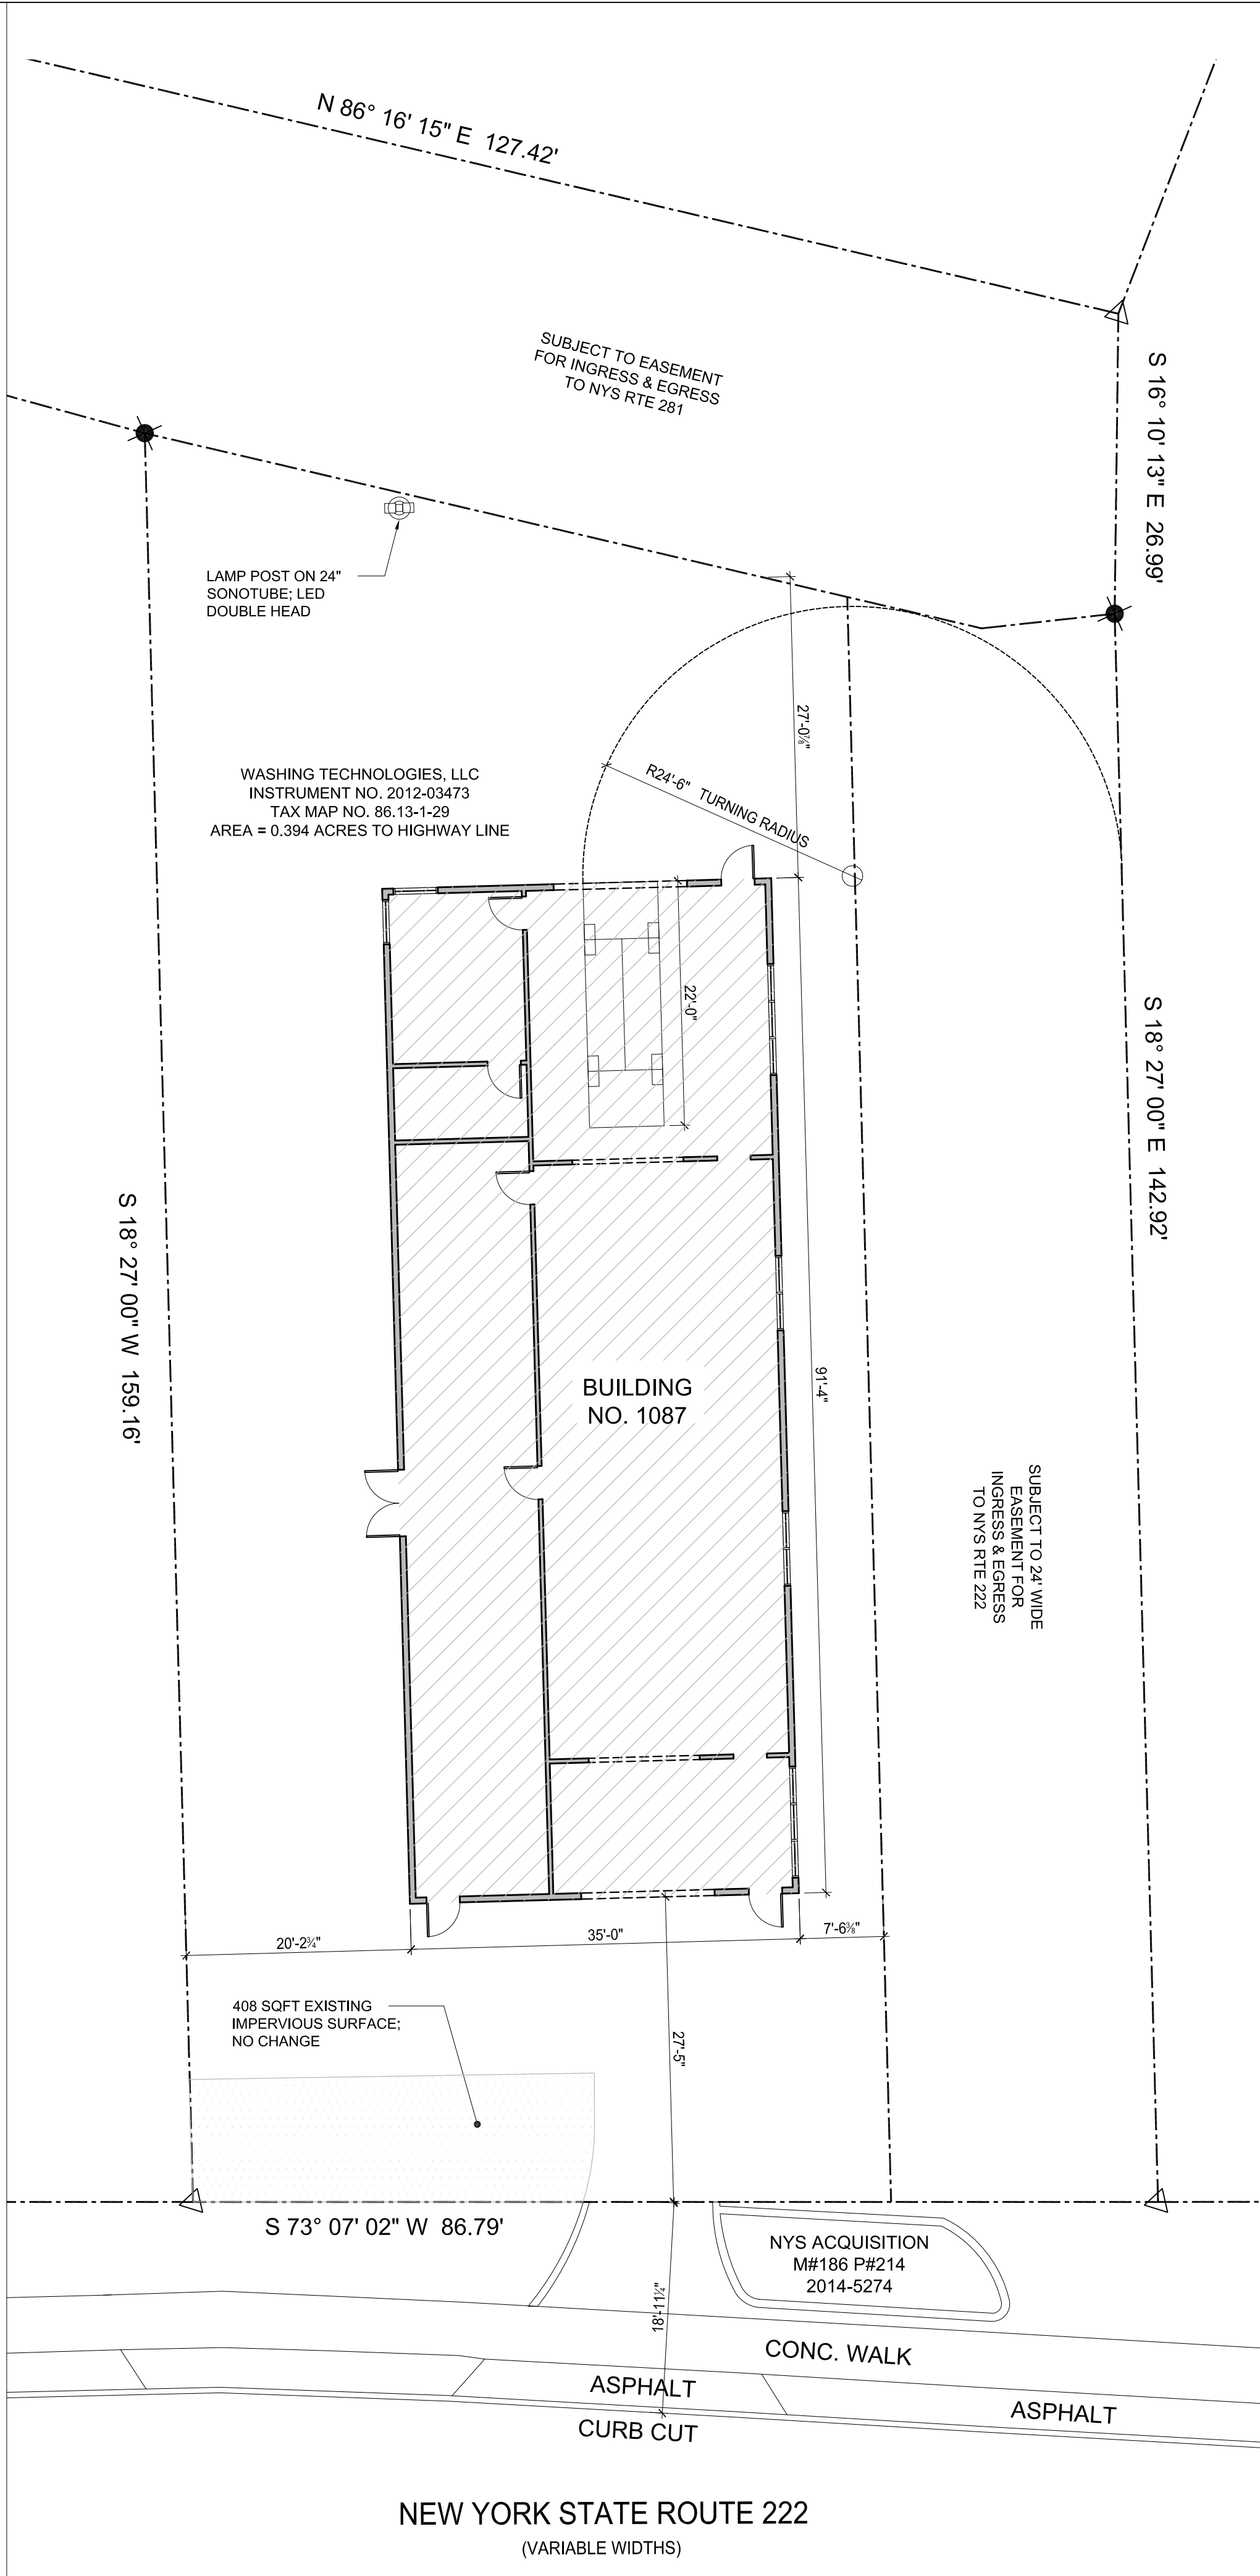

1 PLAN
3/32" = 1'-0"

